


SECOND FLOOR PLAN

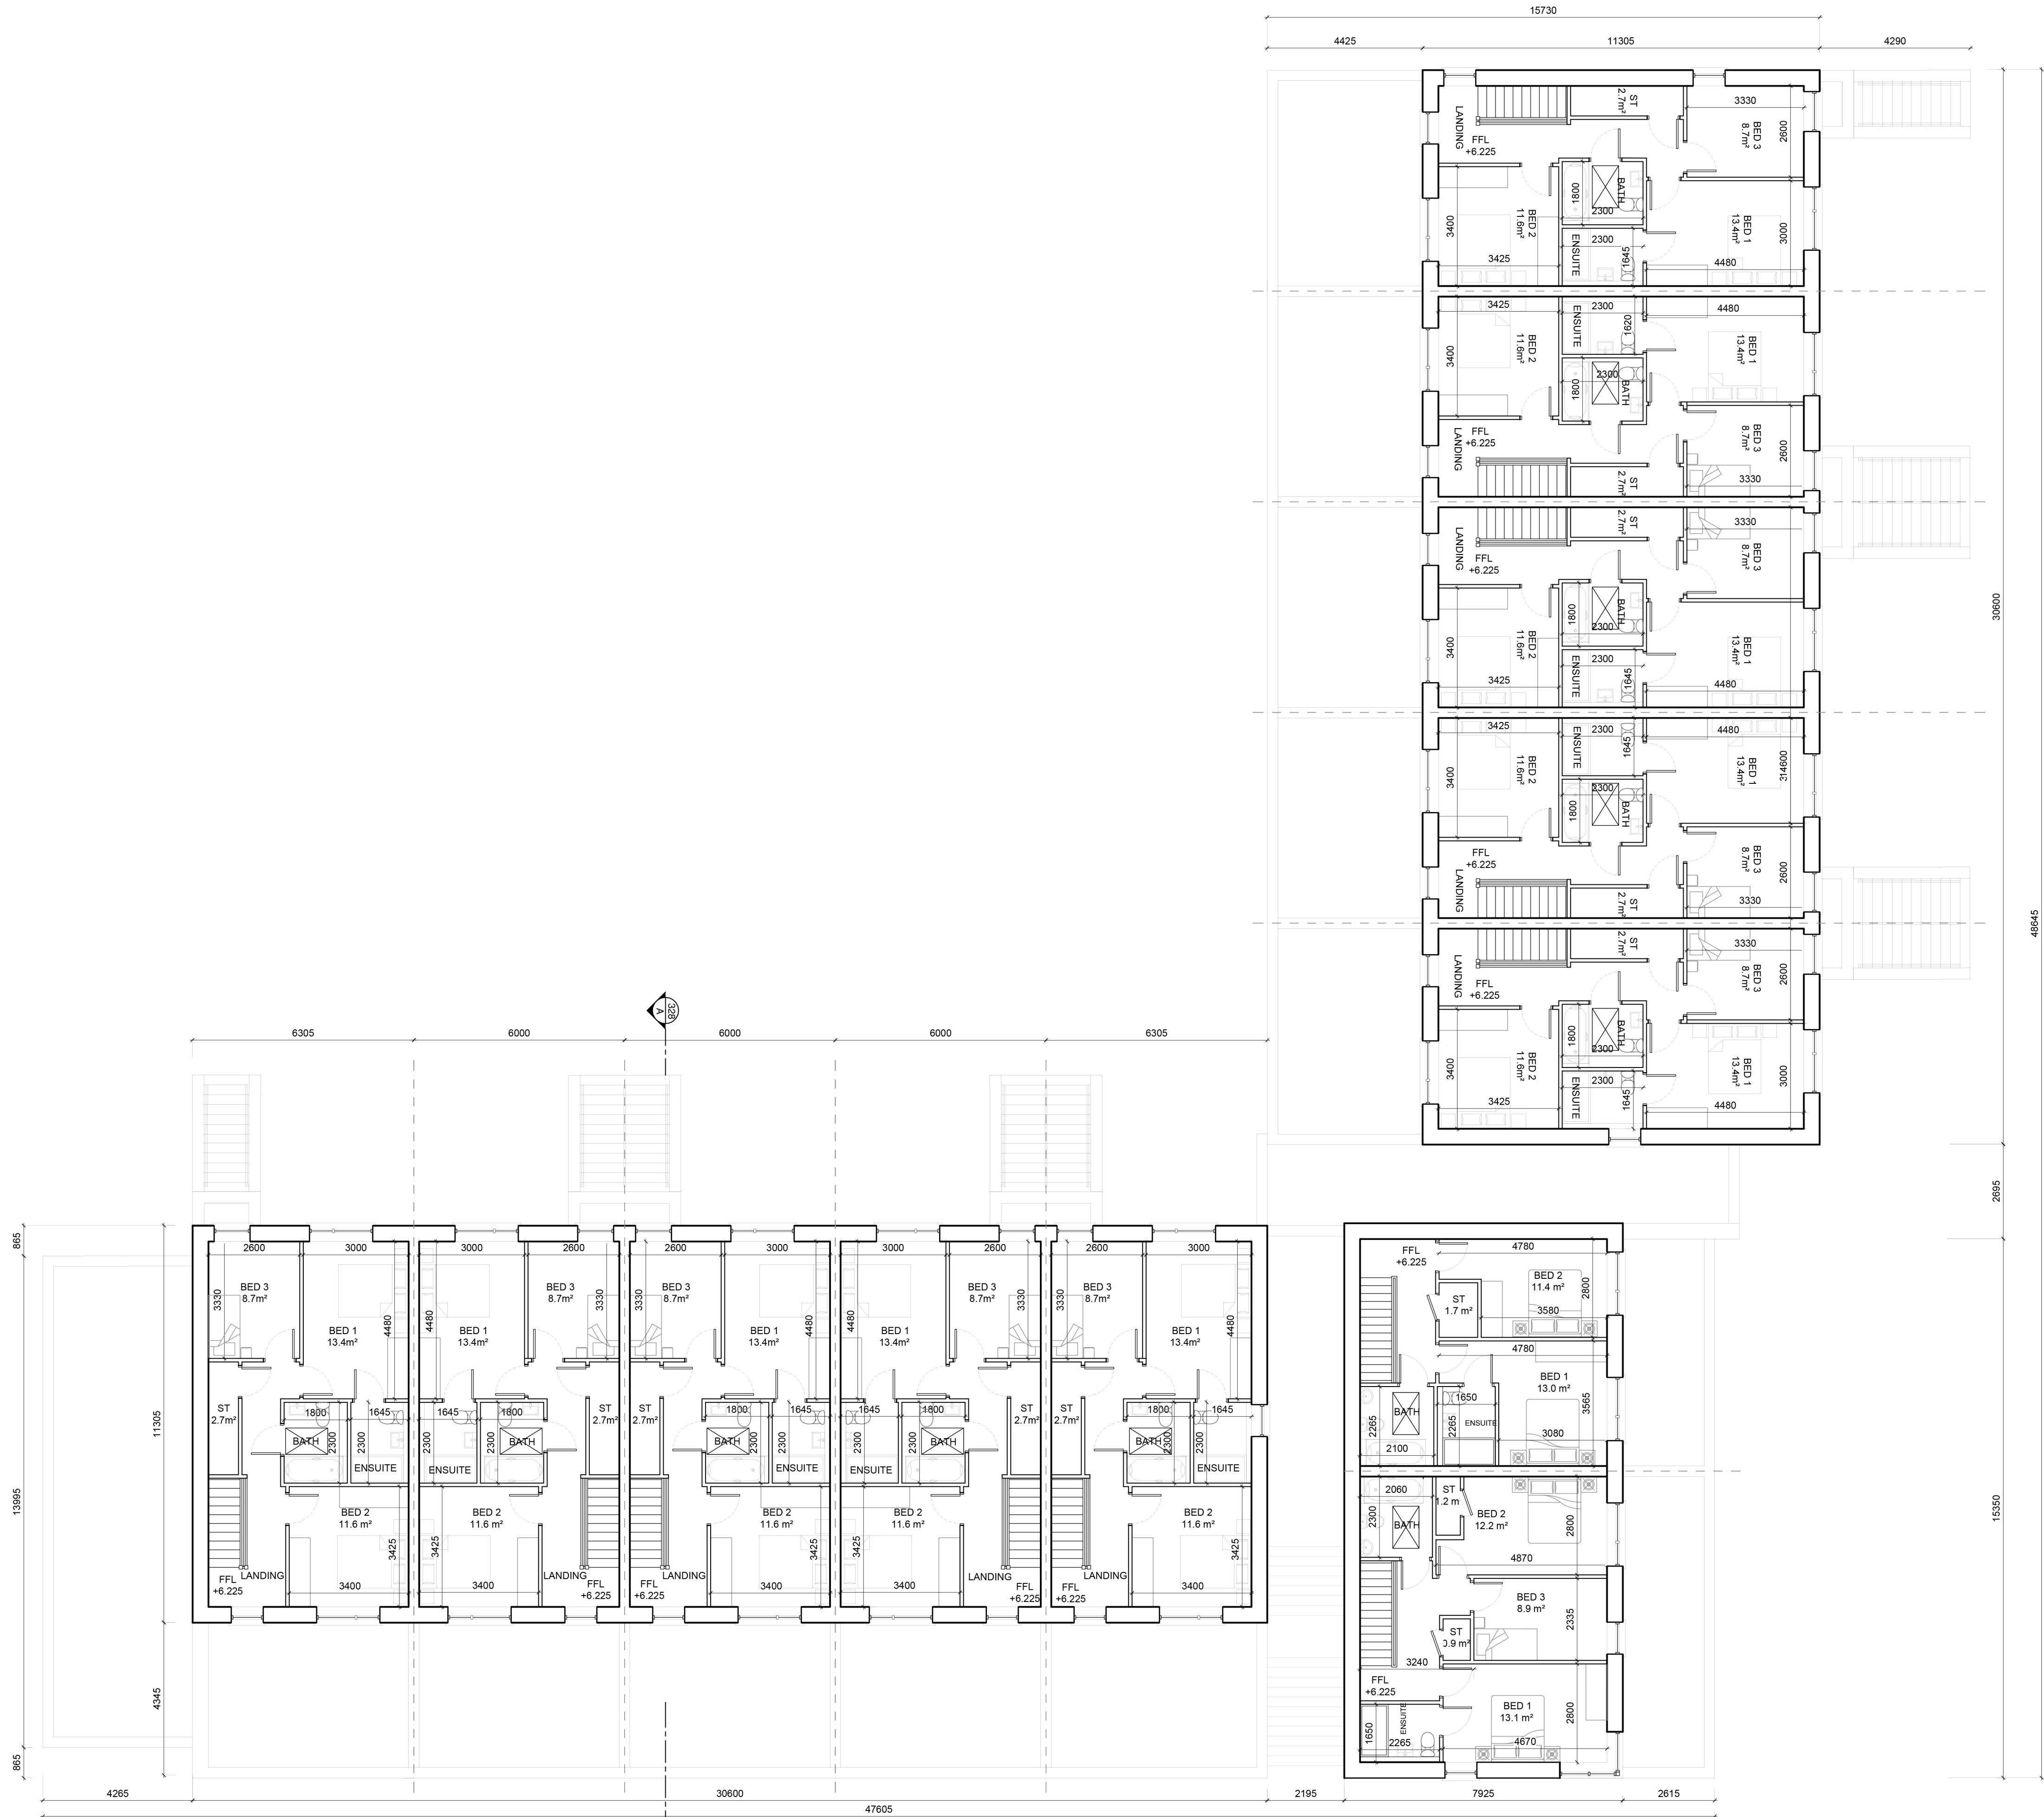


GENERAL NOTES

DO NOT SCALE FROM DRAWINGS. WORK TO FIGURED DIMENSIONS ONLY. ARCHITECT TO BE NOTIFIED OF ANY DISCREPANCIES.

THIS DRAWING TO BE READ IN CONJUNCTION WITH ALL ARCHITECTS DRAWINGS, SPECIFICATIONS CONSULTANT'S DESIGN TEAM DRAWINGS AND SPECIFICATIONS.

KEY PLAN

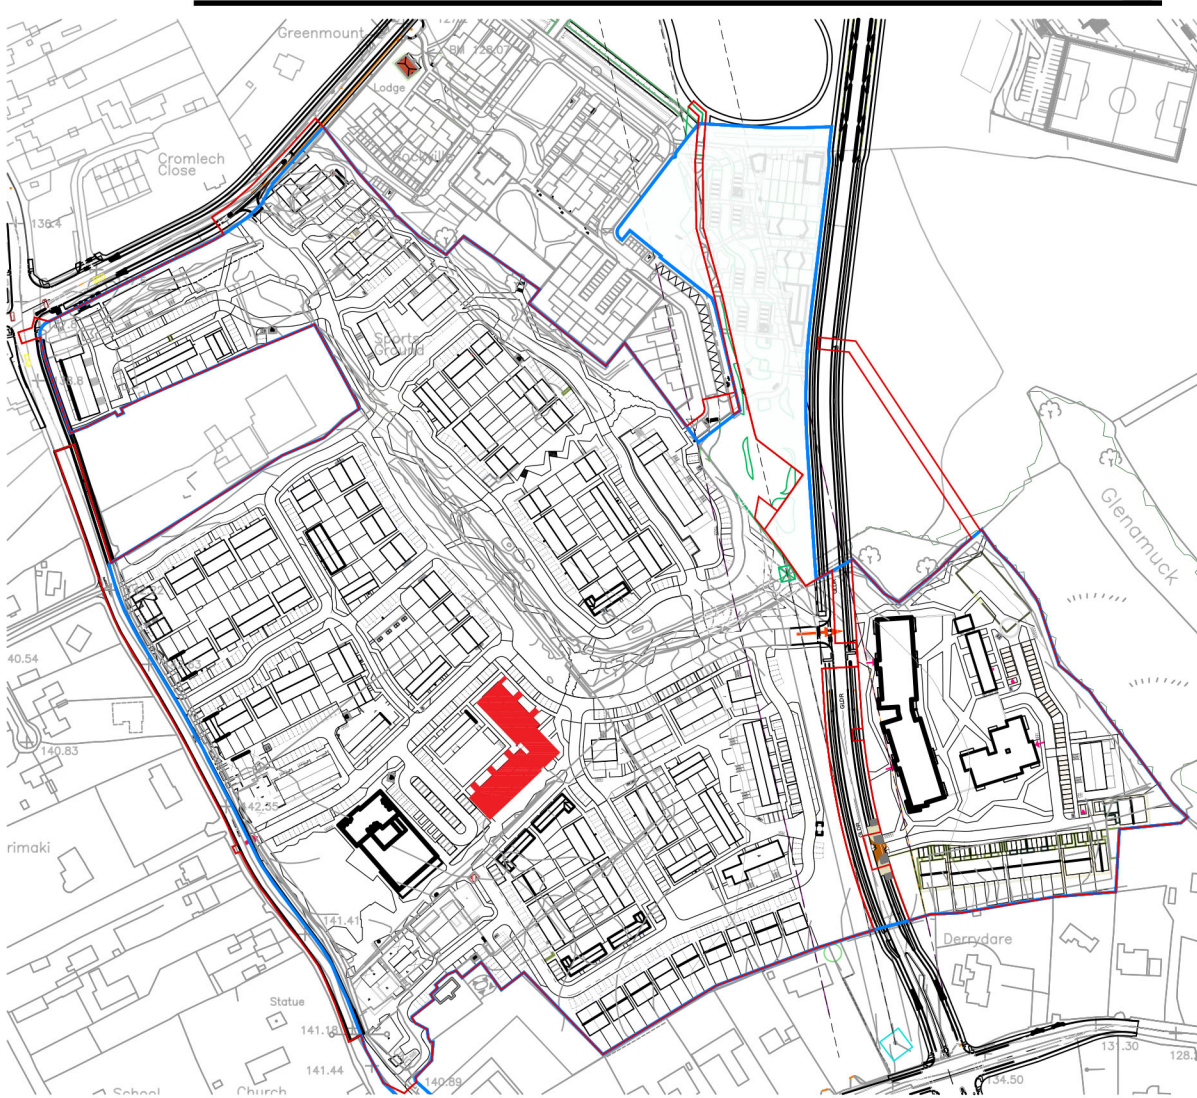

REV	DATE	DESCRIPTION	ISSUED BY
1			
2			
LRD

CLIENT:
LISCOVE LTD

PROJECT TITLE:
KILTERNAN_VILLAGE_LRD

DRAWING TITLE:
DUPLEX_BLOCK_F (PERMITTED)
SECOND_FLOOR_PLAN

DRN BY:	CHK BY:	SCALE:	DATE:	REVISION:	JOB NO:
PC	--	1:100	JUN'24	--	21009.2
DRAWING NUMBER:					STATUS CODE:
PL325					--

M'CORM No.1 Grantham Street, Dublin 8
D08 A49Y Tel: +353 (0)1 478 8700
Block 6, Central Business Park
Tullamore, County Offaly, R35 P6F8
Tel: +353 (0)1 632 3867
E: arch@mcorm.com W: mcorm.com

Figured dimensions only to be used. This drawing is copyright of M'CORM Ltd. All information is shared as per approved use in accordance with I.S. NA 2021 to I.S. EN ISO 19550-2: 2018. If 'Status Code' above is empty, this information has been shared as Status Code S0 - Work in Progress (WIP) / Draft.