


DO NOT SCALE FROM DRAWINGS. WORK TO FIGURED DIMENSIONS ONLY. ARCHITECT TO BE NOTIFIED OF ANY DISCREPANCIES.

THIS DRAWING TO BE READ IN CONJUNCTION WITH ALL  
ARCHITECT'S DRAWINGS, SPECIFICATIONS CONSULTANT'S  
DESIGN TEAM DRAWINGS AND SPECIFICATIONS.

A circle divided into four quadrants by a horizontal and vertical line. A thick black vertical line segment is drawn in the upper half of the circle, starting from the center and extending to the top edge. To the right of this segment, within the upper-right quadrant, is the letter 'N'.

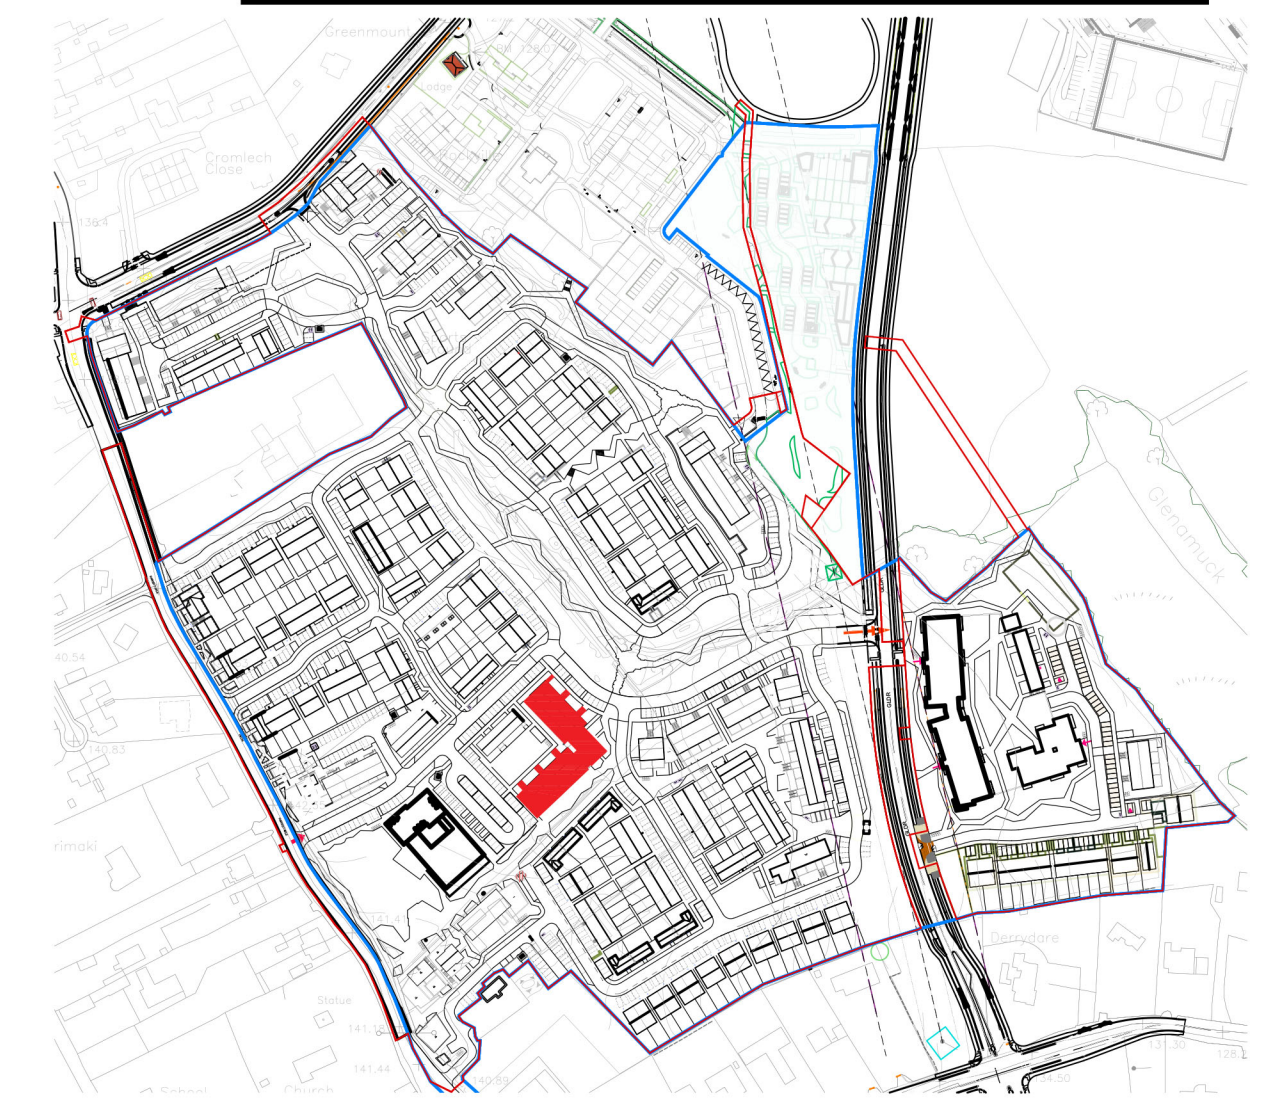

|     |      |             |           |
|-----|------|-------------|-----------|
|     |      |             |           |
|     |      |             |           |
| REV | DATE | DESCRIPTION | ISSUED BY |

**REVISIONS**

CLIENT:  
LISCOVE\_LTD

PROJECT TITLE  
KILTERNAN\_VILLAGE\_LRD

DRAWING TITLE:  
**DUPLEX\_BLOCK\_F(PERMITTED)**  
**ROOF\_PLAN**

|                 |         |        |        |           |              |
|-----------------|---------|--------|--------|-----------|--------------|
| DRN BY:         | CHK BY: | SCALE: | DATE:  | REVISION: | JOB NO:      |
| PC              | --      | 1:100  | JUN'24 | --        | 21009.2      |
| DRAWING NUMBER: |         |        |        |           | STATUS CODE: |
| PL326           |         |        |        |           | --           |


**M<sup>c</sup>CORM**  
ARCHITECTURE  
AND URBAN DESIGN

No.1 Grantham Street, Dublin 8  
D08 A49Y Tel: +353 (0)1 478 8700

Block 6, Central Business Park  
Tullamore, County Offaly, R35 F6F8  
Tel: +353 (0)57 932 3867

E: arch@mcorm.com W: mcorm.com

Figured dimensions only to be used. This drawing is copyright of MCORM Ltd. All information is shared as per approved use in accordance with I.S. NA 2021 to I.S. EN ISO 19650-2: 2018. If 'Status Code' above is empty, this information has been shared as Status Code S0 - Work in Progress (WIP) / Draft.

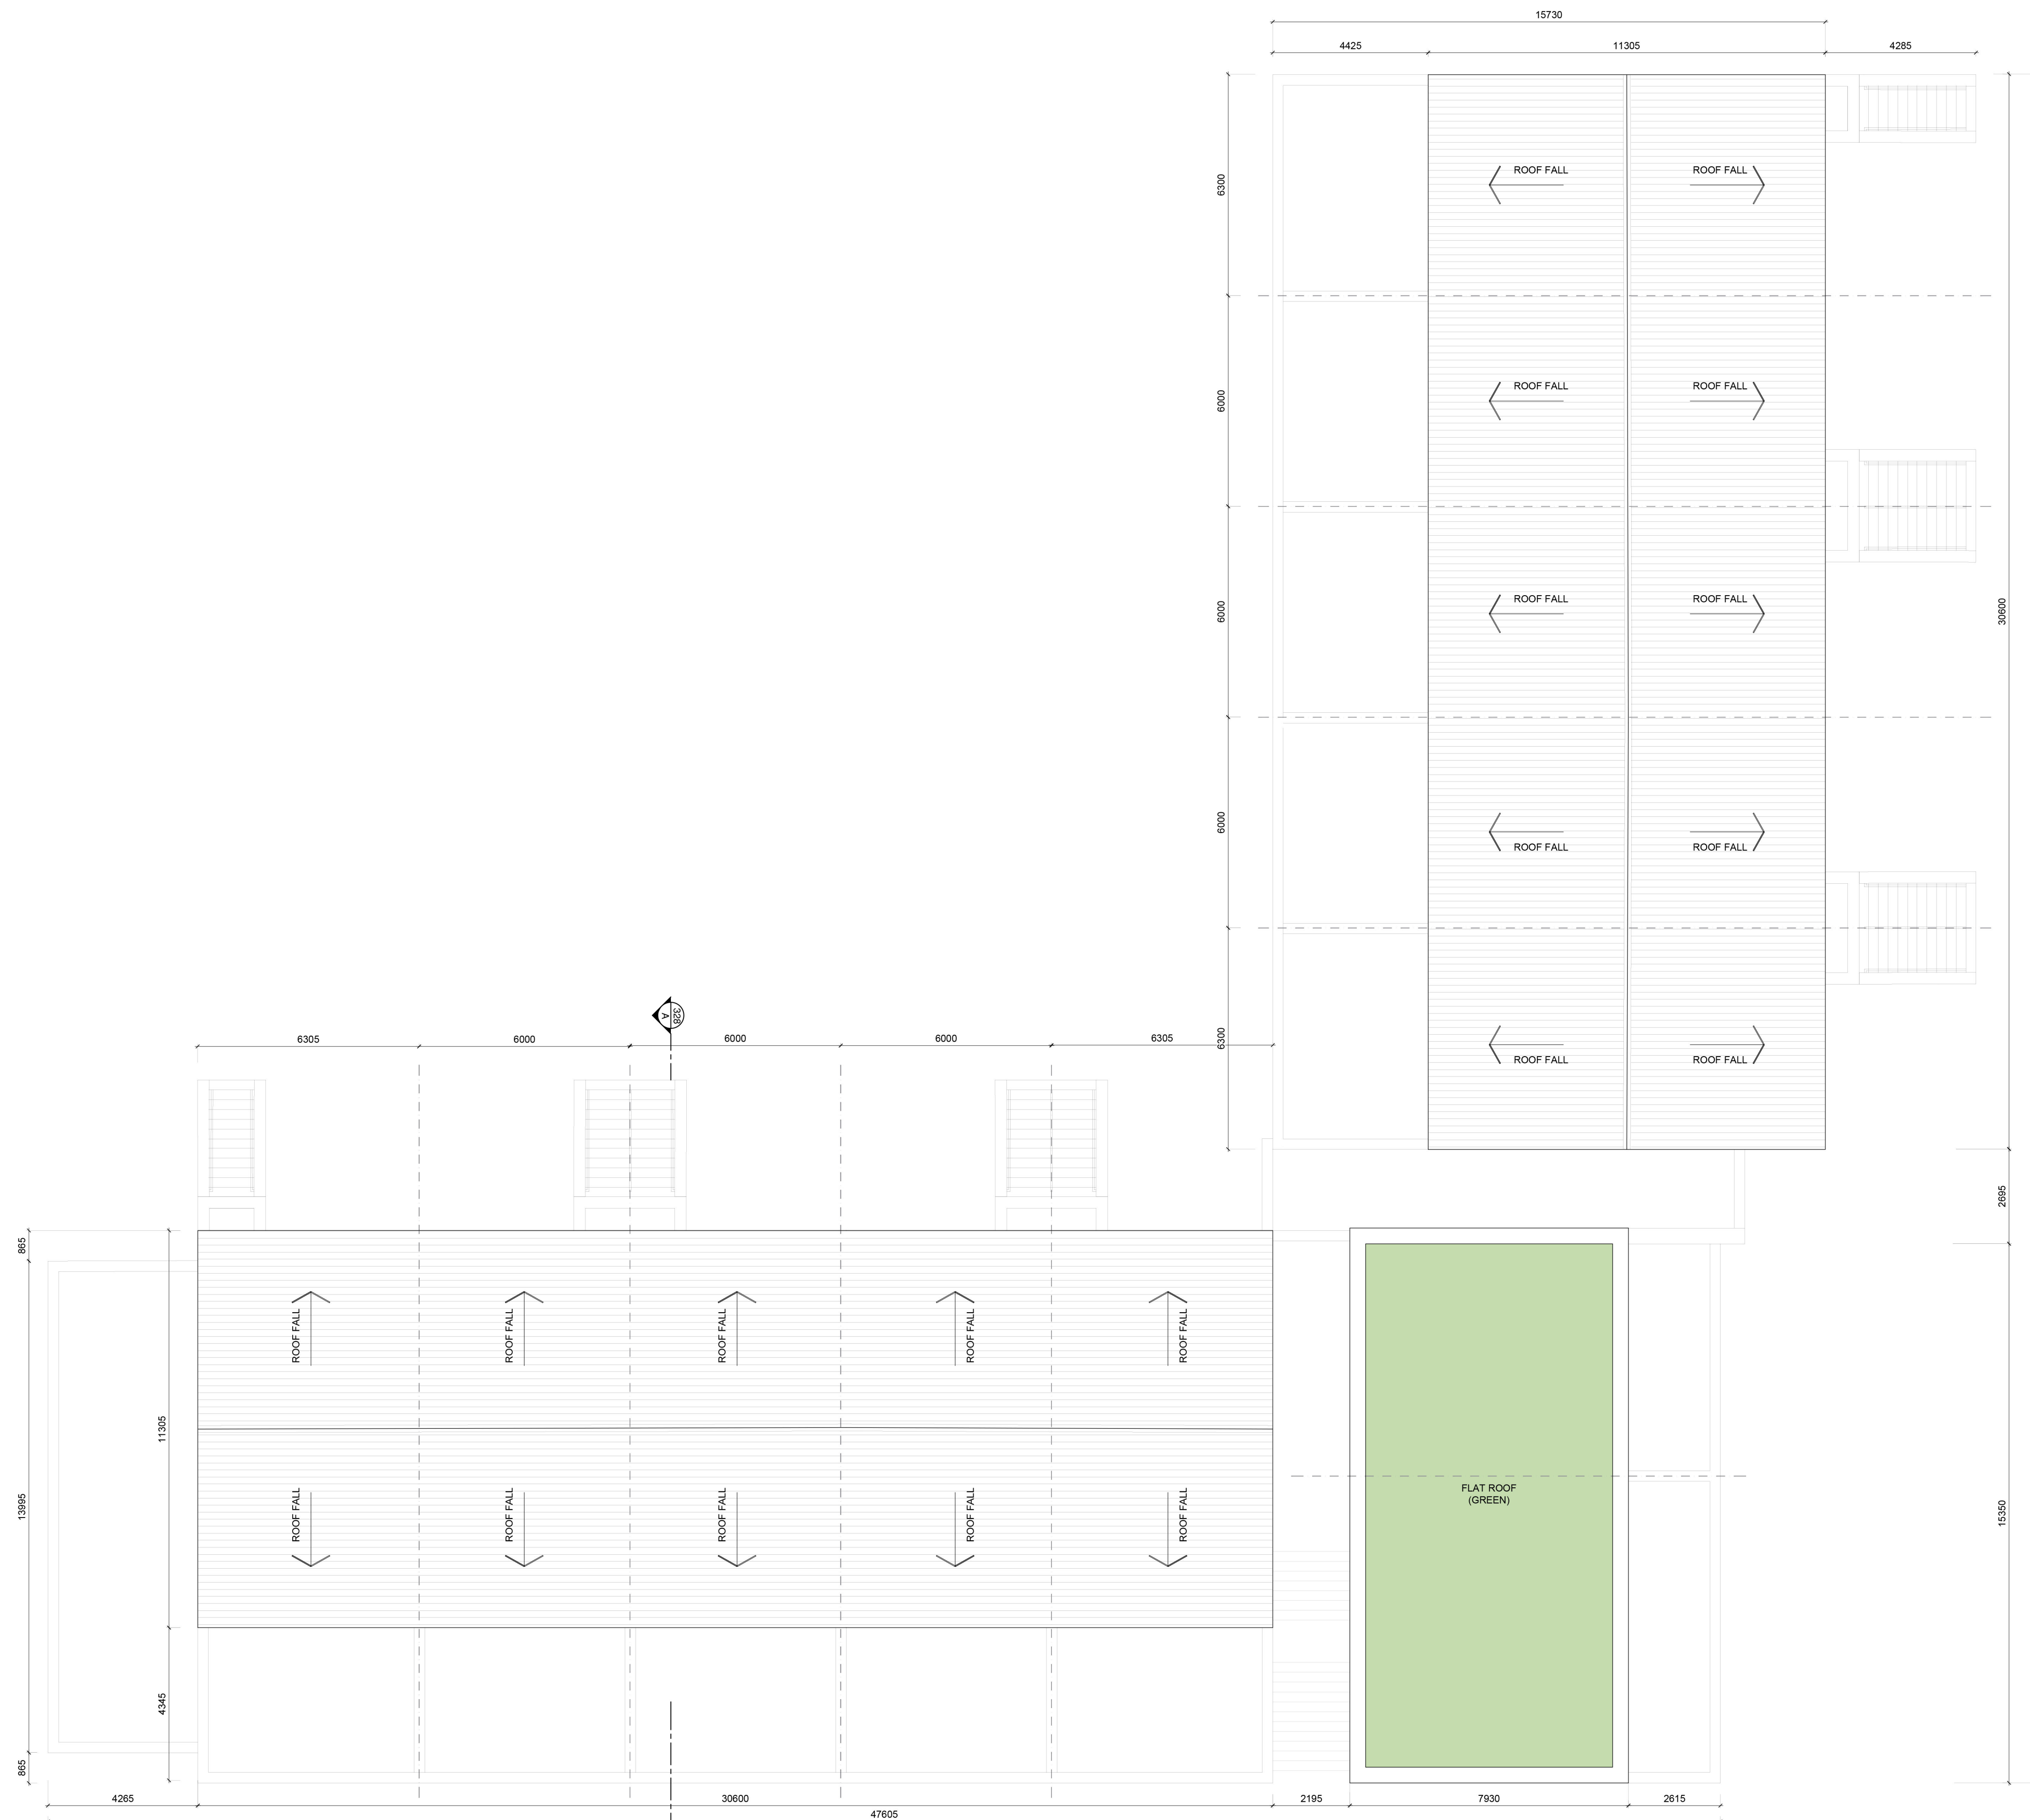

### ROOF FLOOR PLAN

