
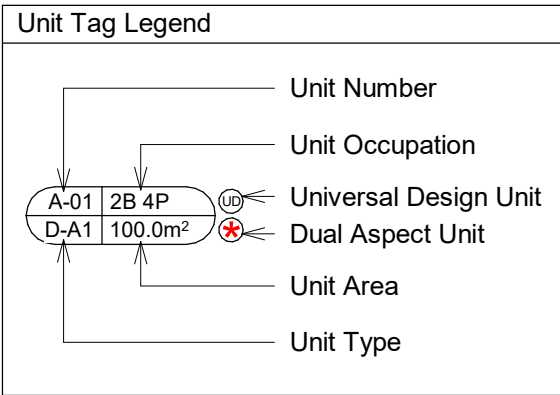



GENERAL NOTES

DO NOT SCALE FROM DRAWINGS. WORK TO FIGURED DIMENSIONS ONLY. ARCHITECT TO BE NOTIFIED OF ANY DISCREPANCIES.

THIS DRAWING TO BE READ IN CONJUNCTION WITH ALL ARCHITECT'S DRAWINGS, SPECIFICATIONS CONSULTANT'S DESIGN TEAM DRAWINGS AND SPECIFICATIONS.

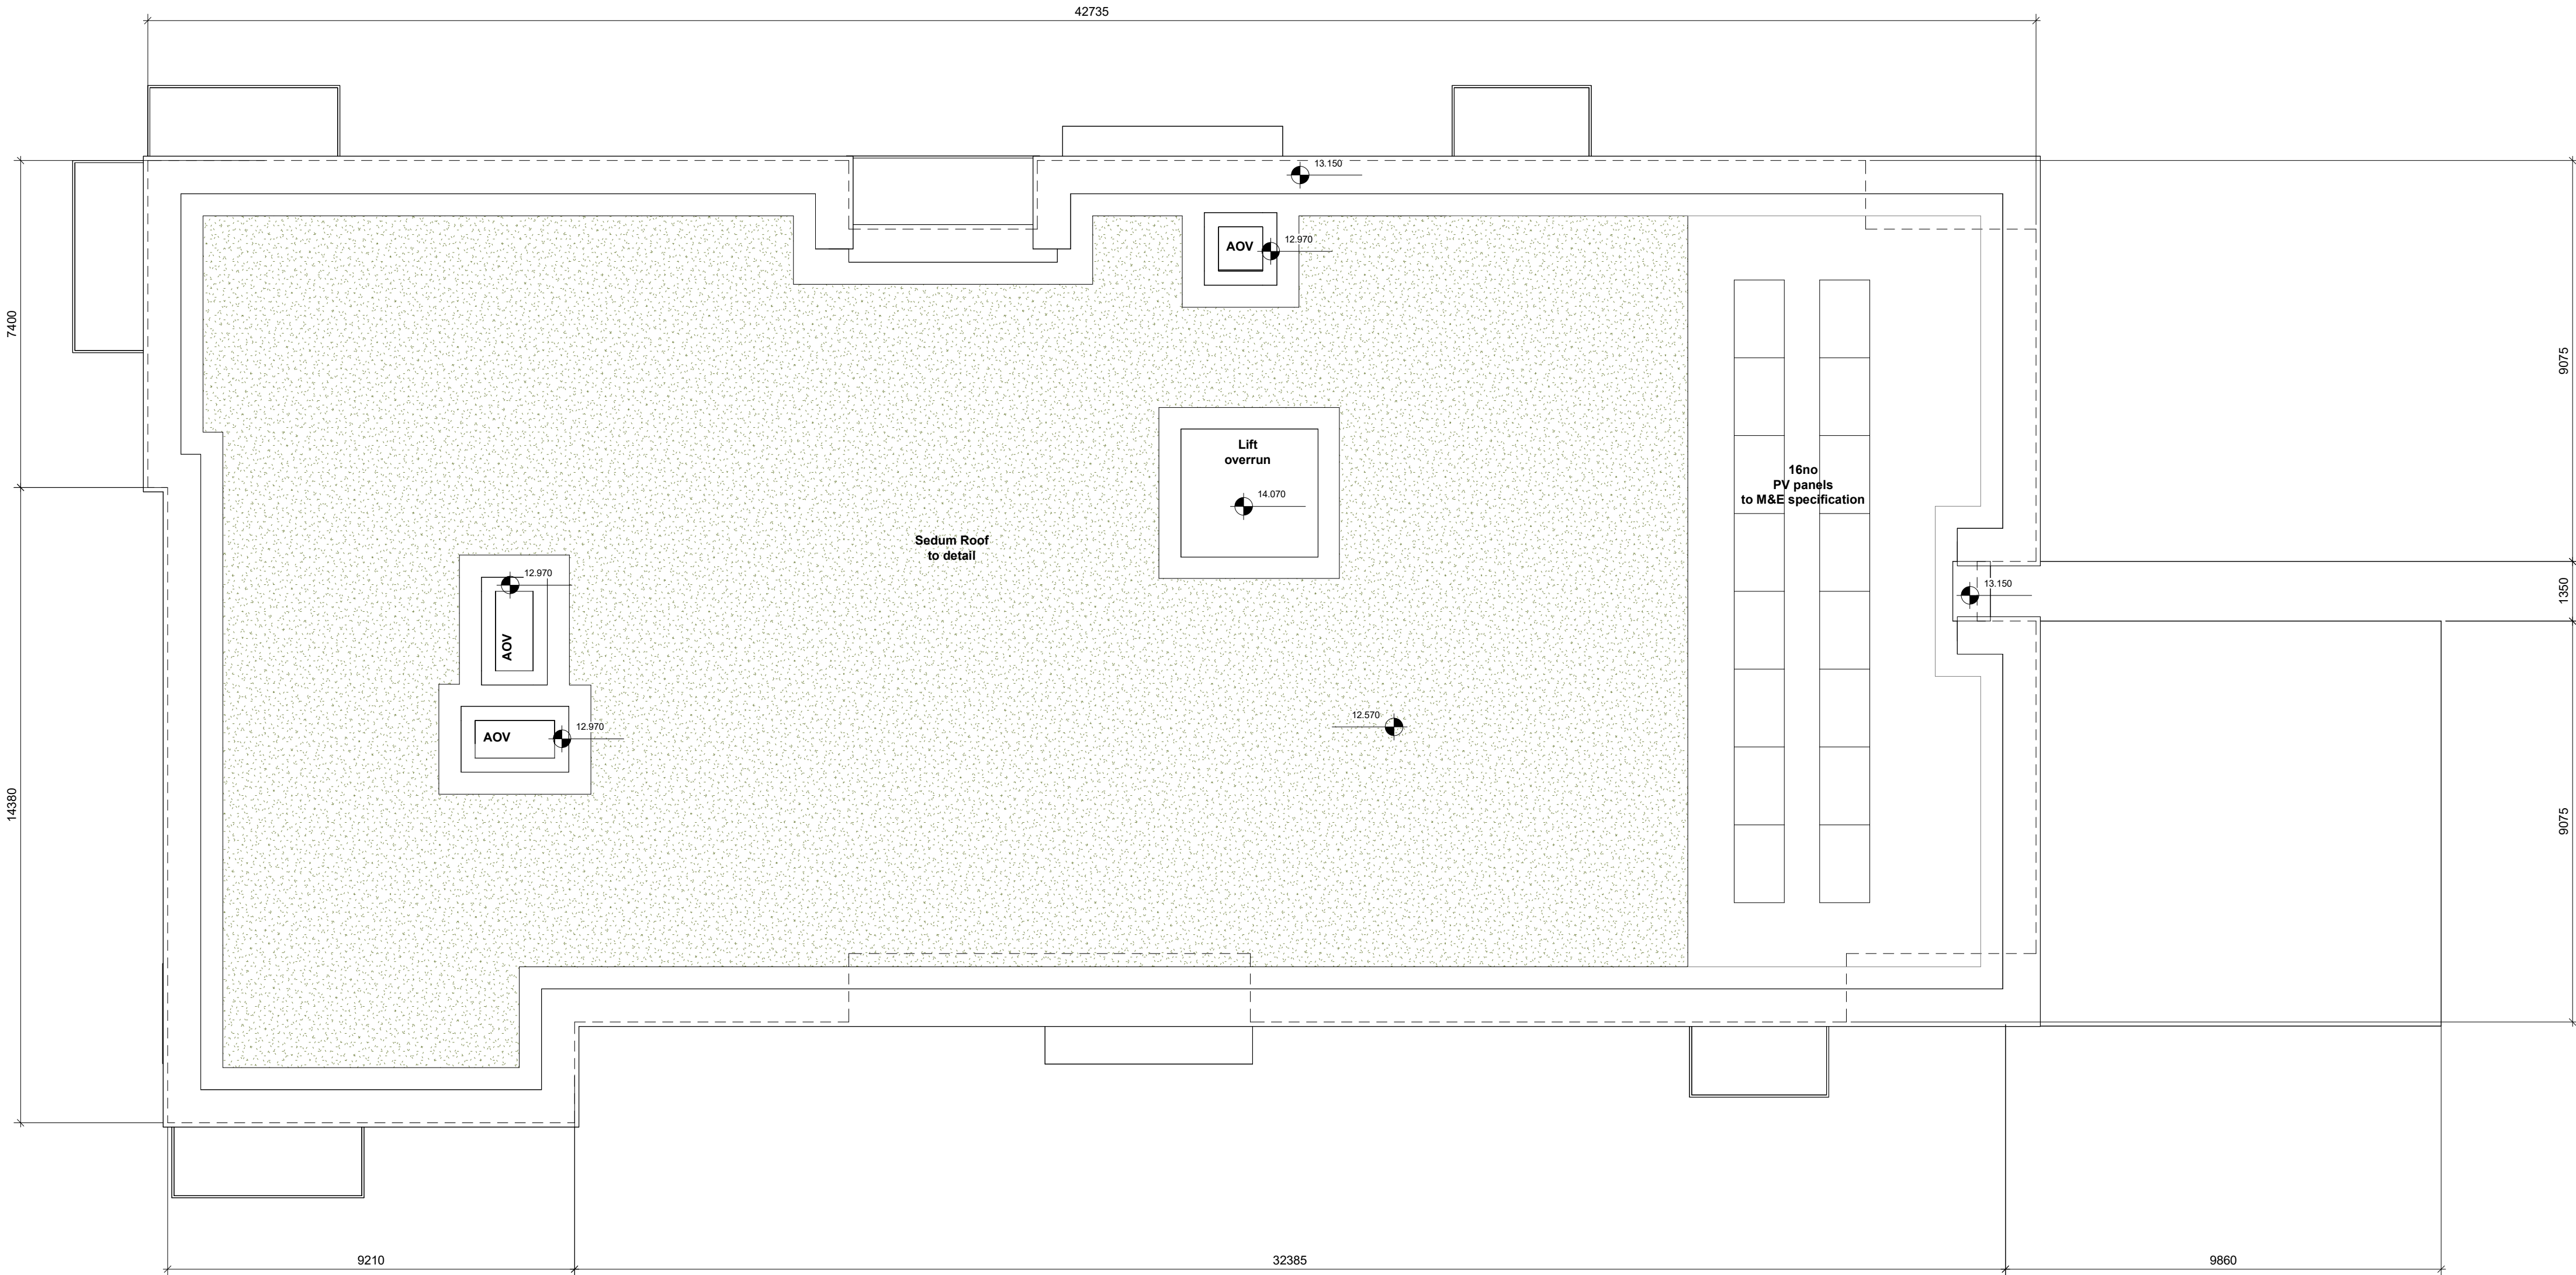

Site Key Plan
SCALE: 1 : 5000

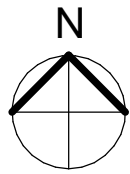

REV	DATE	DESCRIPTION	ISSUED BY
1	08.07.2026	LRD_AMENDMENT	

LRD_AMENDMENT

CLIENT:
LISCOVE_LTD
PROJECT TITLE:
KILTERNAN_VILLAGE_LRD

DRAWING TITLE:
Apartment Block-4 Plans - Roof Plan
_LRD_AMENDMENT

DRN BY:	CHK BY:	SCALE @ A1:	DATE:	REVISION:	JOB NO:
CB	CB	1:100	JULY'26	*	21009.6
DRAWING NUMBER:					STATUS:
PL-382					P4

MCORM
ARCHITECTURE
AND URBAN DESIGN
No.1 Grantham Street, Dublin 8
D08 A49Y Tel: +353 (01) 478 8700
Block 6, Central Business Park
Tullamore, County Offaly, R35 F6F8
Tel: +353 (057) 932 3867
E: arch@mcorm.com W: mcorm.com

Figured dimensions only to be used. This drawing is copyright of MCORM Ltd. All information is shared as per approved use in accordance with I.S. NA:2021 to I.S. EN ISO 19650-2: 2019. If 'Status Code' above is empty, this information has been shared as Status Code S0 - Work in Progress (WIP) / Draft.

Roof Level
SCALE: 1 : 100