



01 - North - East Elevation  
SCALE: 1 : 200




02 - North - West Elevation  
SCALE: 1 : 200




03 - South - West Elevation  
SCALE: 1 : 200



04 - South - East Elevation  
SCALE: 1 : 200

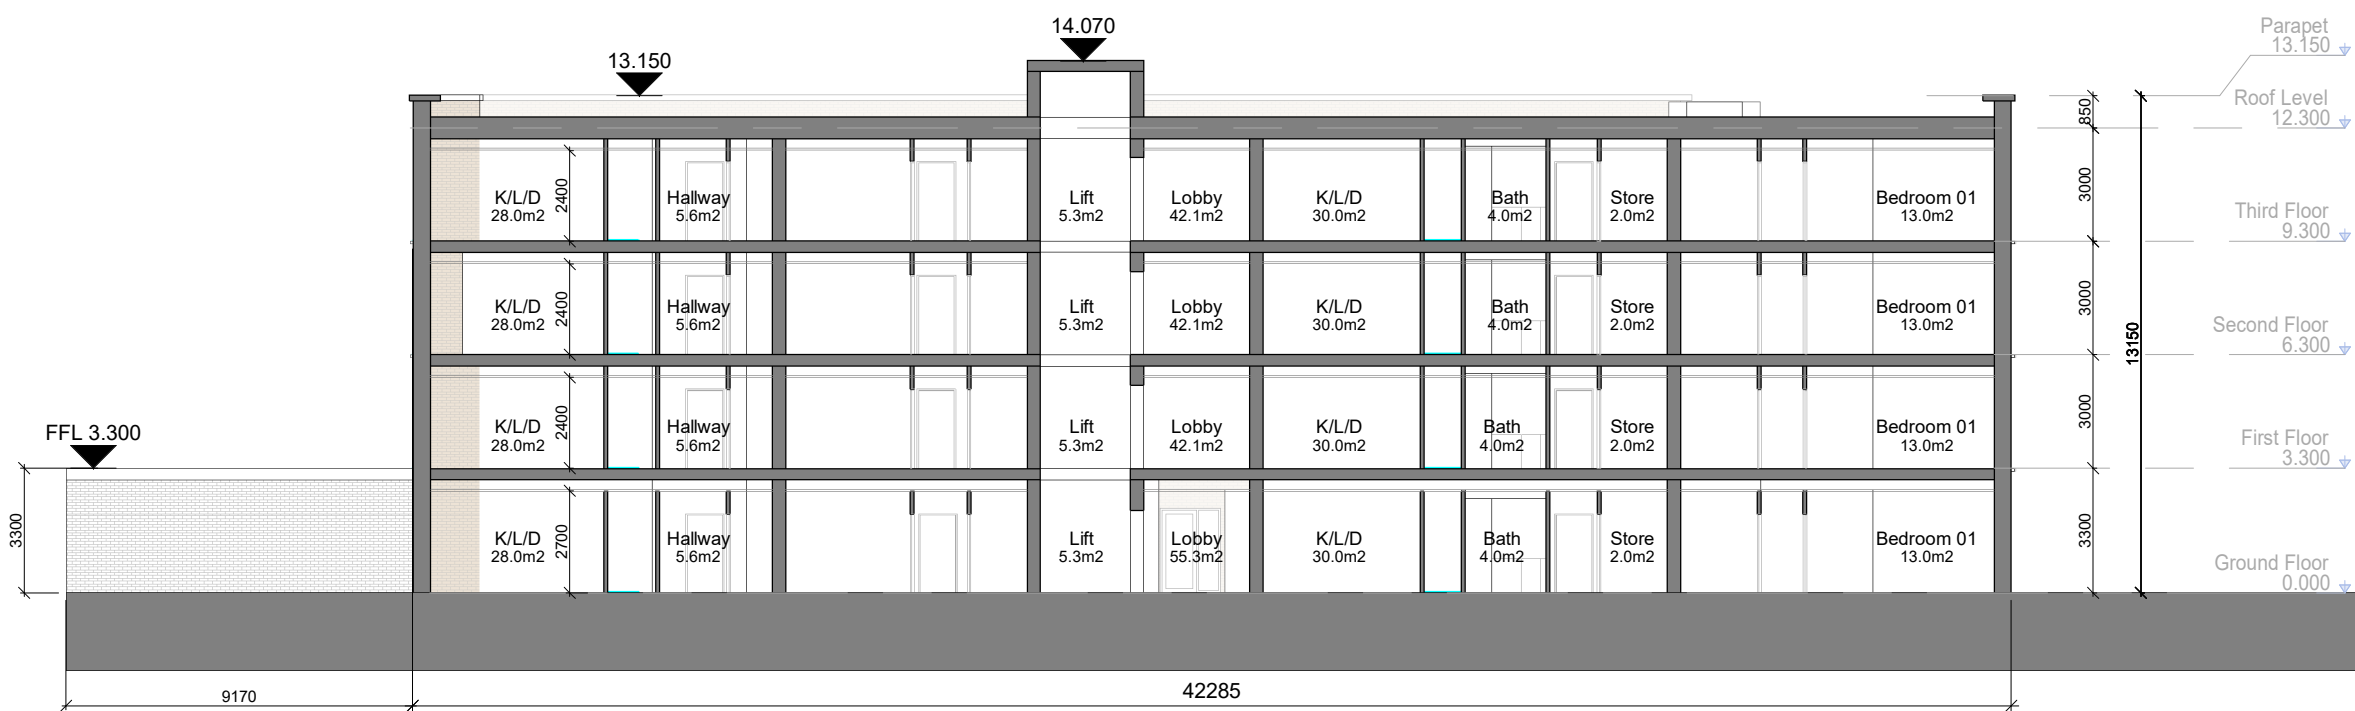

05 - Section B-B  
SCALE: 1 : 200

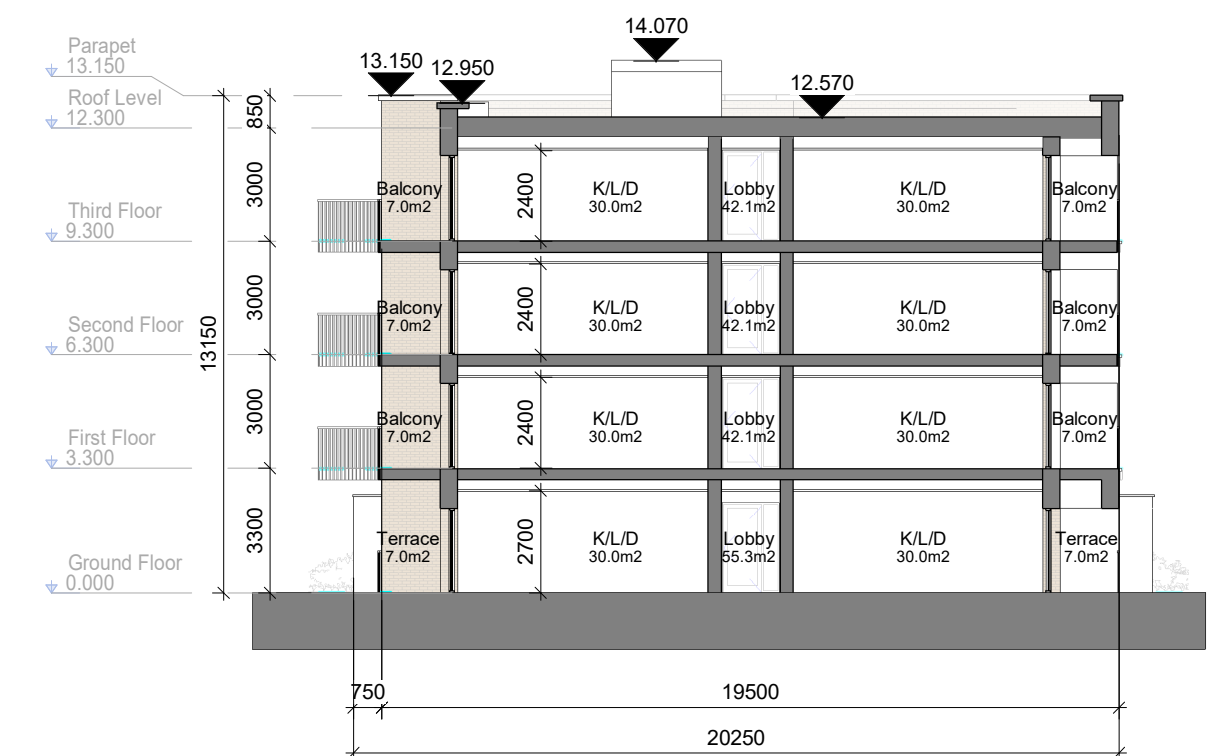


06 - Section A-A  
SCALE: 1 : 200

## GENERAL NOTES

DO NOT SCALE FROM DRAWINGS. WORK TO FIGURED DIMENSIONS ONLY. ARCHITECT TO BE NOTIFIED OF ANY DISCREPANCIES.

THIS DRAWING TO BE READ IN CONJUNCTION WITH ALL ARCHITECT'S DRAWINGS, SPECIFICATIONS CONSULTANT'S DESIGN TEAM DRAWINGS AND SPECIFICATIONS.

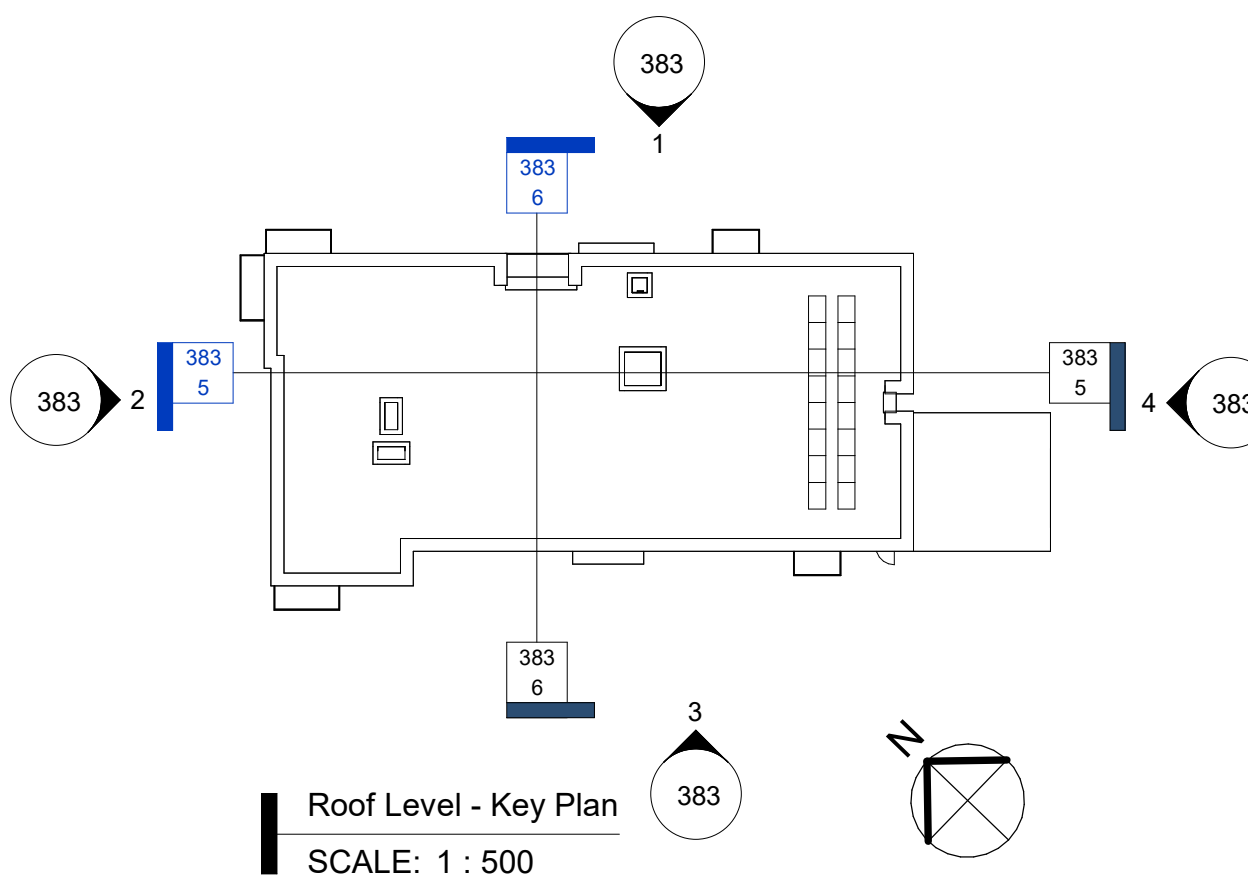

Roof Level - Key Plan  
SCALE: 1 : 500

| Material Legend |                                |
|-----------------|--------------------------------|
| 01              | Selected brick                 |
| 02              | Selected alternate brick       |
| 05              | Selected render                |
| 06              | Selected metal cladding        |
| 07              | Selected window system         |
| 10              | Selected entrance door         |
| 11              | Selected metal entrance canopy |
| 12              | Selected service door          |
| 14              | Cantilevered metal balcony     |
| 19              | Selected railing system        |
| 26              | Selected pressed metal coping  |



Site Key Plan  
SCALE: 1 : 5000

| REV | DATE       | DESCRIPTION   | Issued by |
|-----|------------|---------------|-----------|
| 1   | 06.07.2026 | LRD_AMENDMENT |           |

## LRD\_AMENDMENT

CLIENT:  
LISCOVE\_LTD  
PROJECT TITLE:  
KILTERNAN\_VILLAGE\_LRD

DRAWING TITLE:  
Apartment Block-4 Elevations & Sections  
LRD\_AMENDMENT

| DRN BY:         | CHK BY: | SCALE @ A1: | DATE:  | REVISION: | JOB NO: |
|-----------------|---------|-------------|--------|-----------|---------|
| CB              | CB      | 1:200       | JULY26 | *         | 21009.6 |
| DRAWING NUMBER: |         | STATUS:     |        |           |         |
| PL-383          |         | P4          |        |           |         |

**MCORM**  
ARCHITECTURE  
AND URBAN DESIGN  
No.1 Grantham Street, Dublin 8  
D08 A49Y Tel: +353 (01) 478 8700  
Block 6, Central Business Park  
Tullamore, County Offaly, R35 F6F8  
Tel: +353 (057) 932 3857  
E: arch@mcorm.com W: mcorm.com

Figured dimensions only to be used. This drawing is copyright of MCORM Ltd. All information is shared as per approved use in accordance with I.S. NA:2021 to I.S. EN ISO 19650-2: 2019. If 'Status Code' above is empty, this information has been shared as Status Code S0 - Work in Progress (WIP) / Draft.