



DO NOT SCALE FROM DRAWINGS. WORK TO FIGURED DIMENSIONS ONLY. ARCHITECT TO BE NOTIFIED OF ANY DISCREPANCIES.


THIS DRAWING TO BE READ IN CONJUNCTION WITH ALL ARCHITECT'S DRAWINGS, SPECIFICATIONS CONSULTANT'S DESIGN TEAM DRAWINGS AND SPECIFICATIONS.

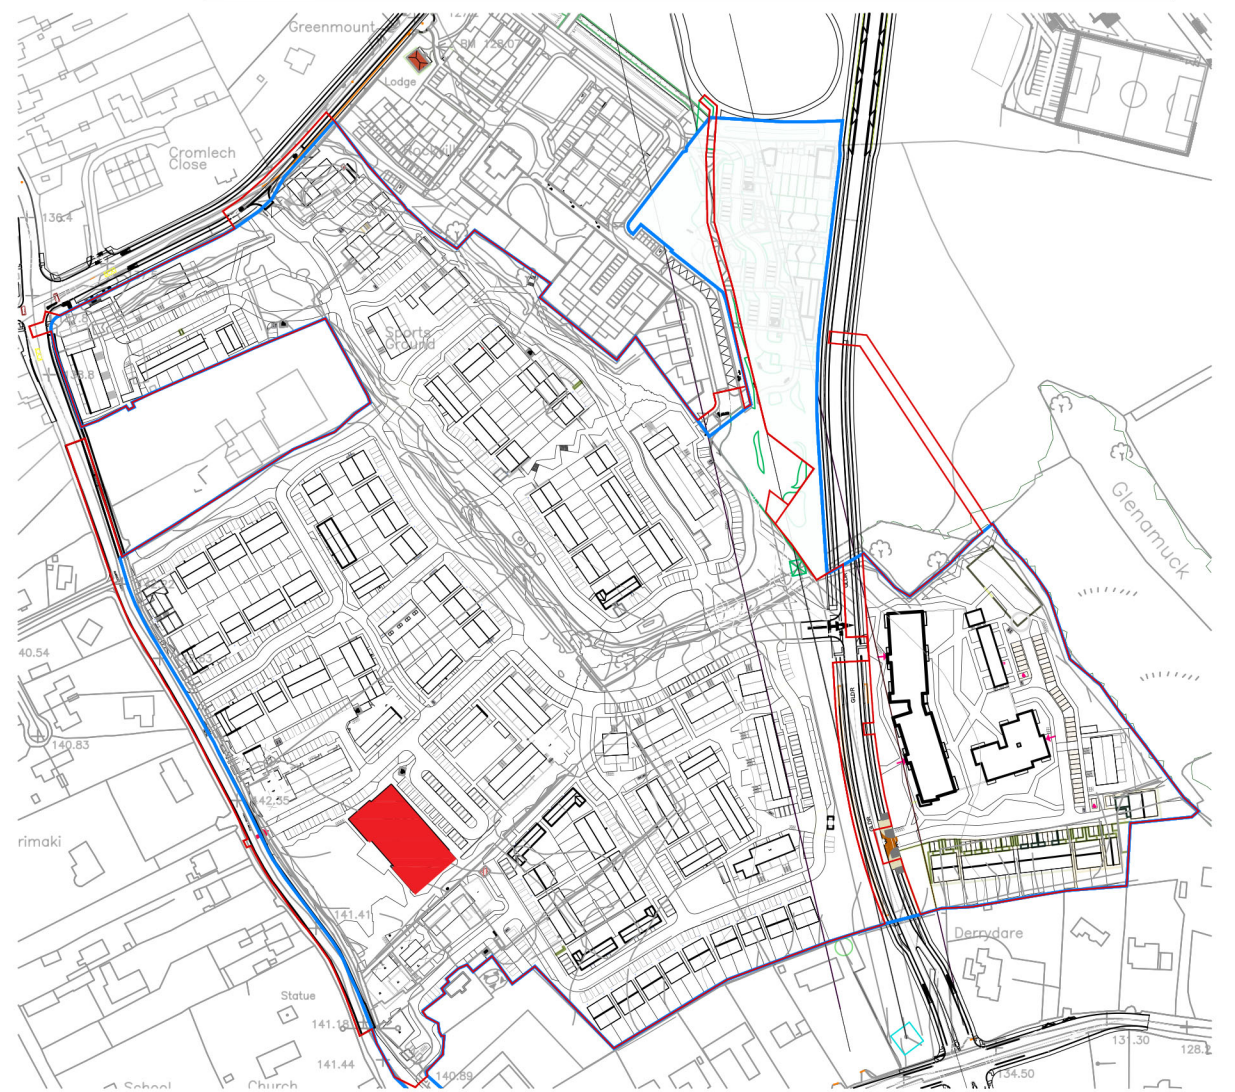


Internal Layout Subject To Future Tenant Requirements

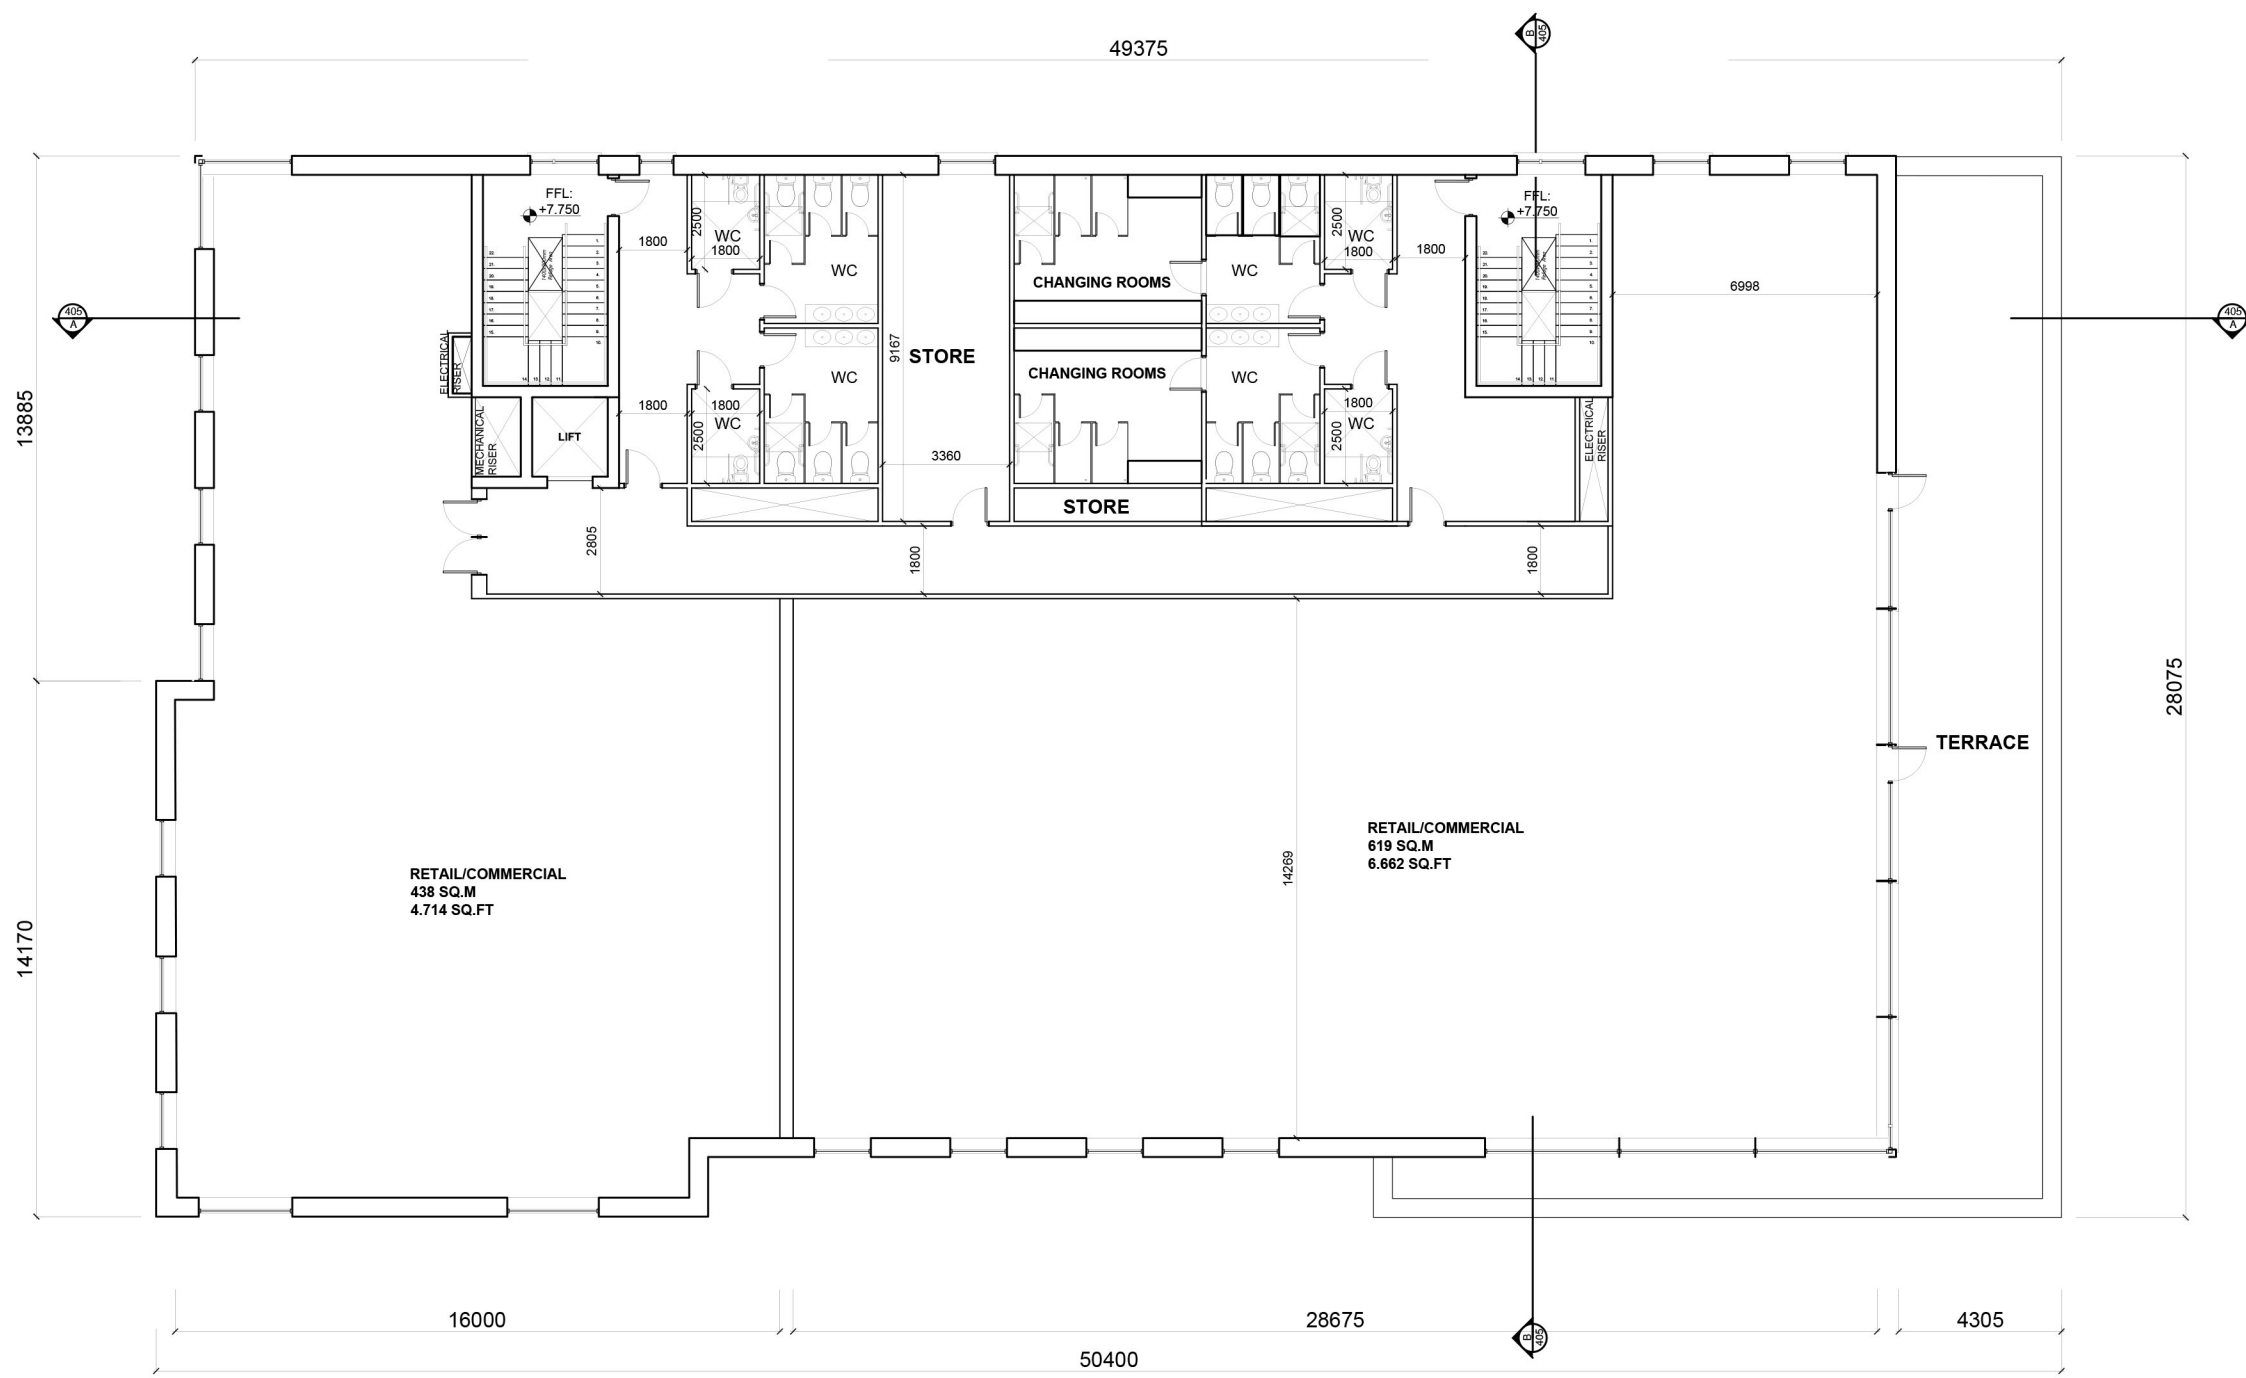

SECOND FLOOR PLAN

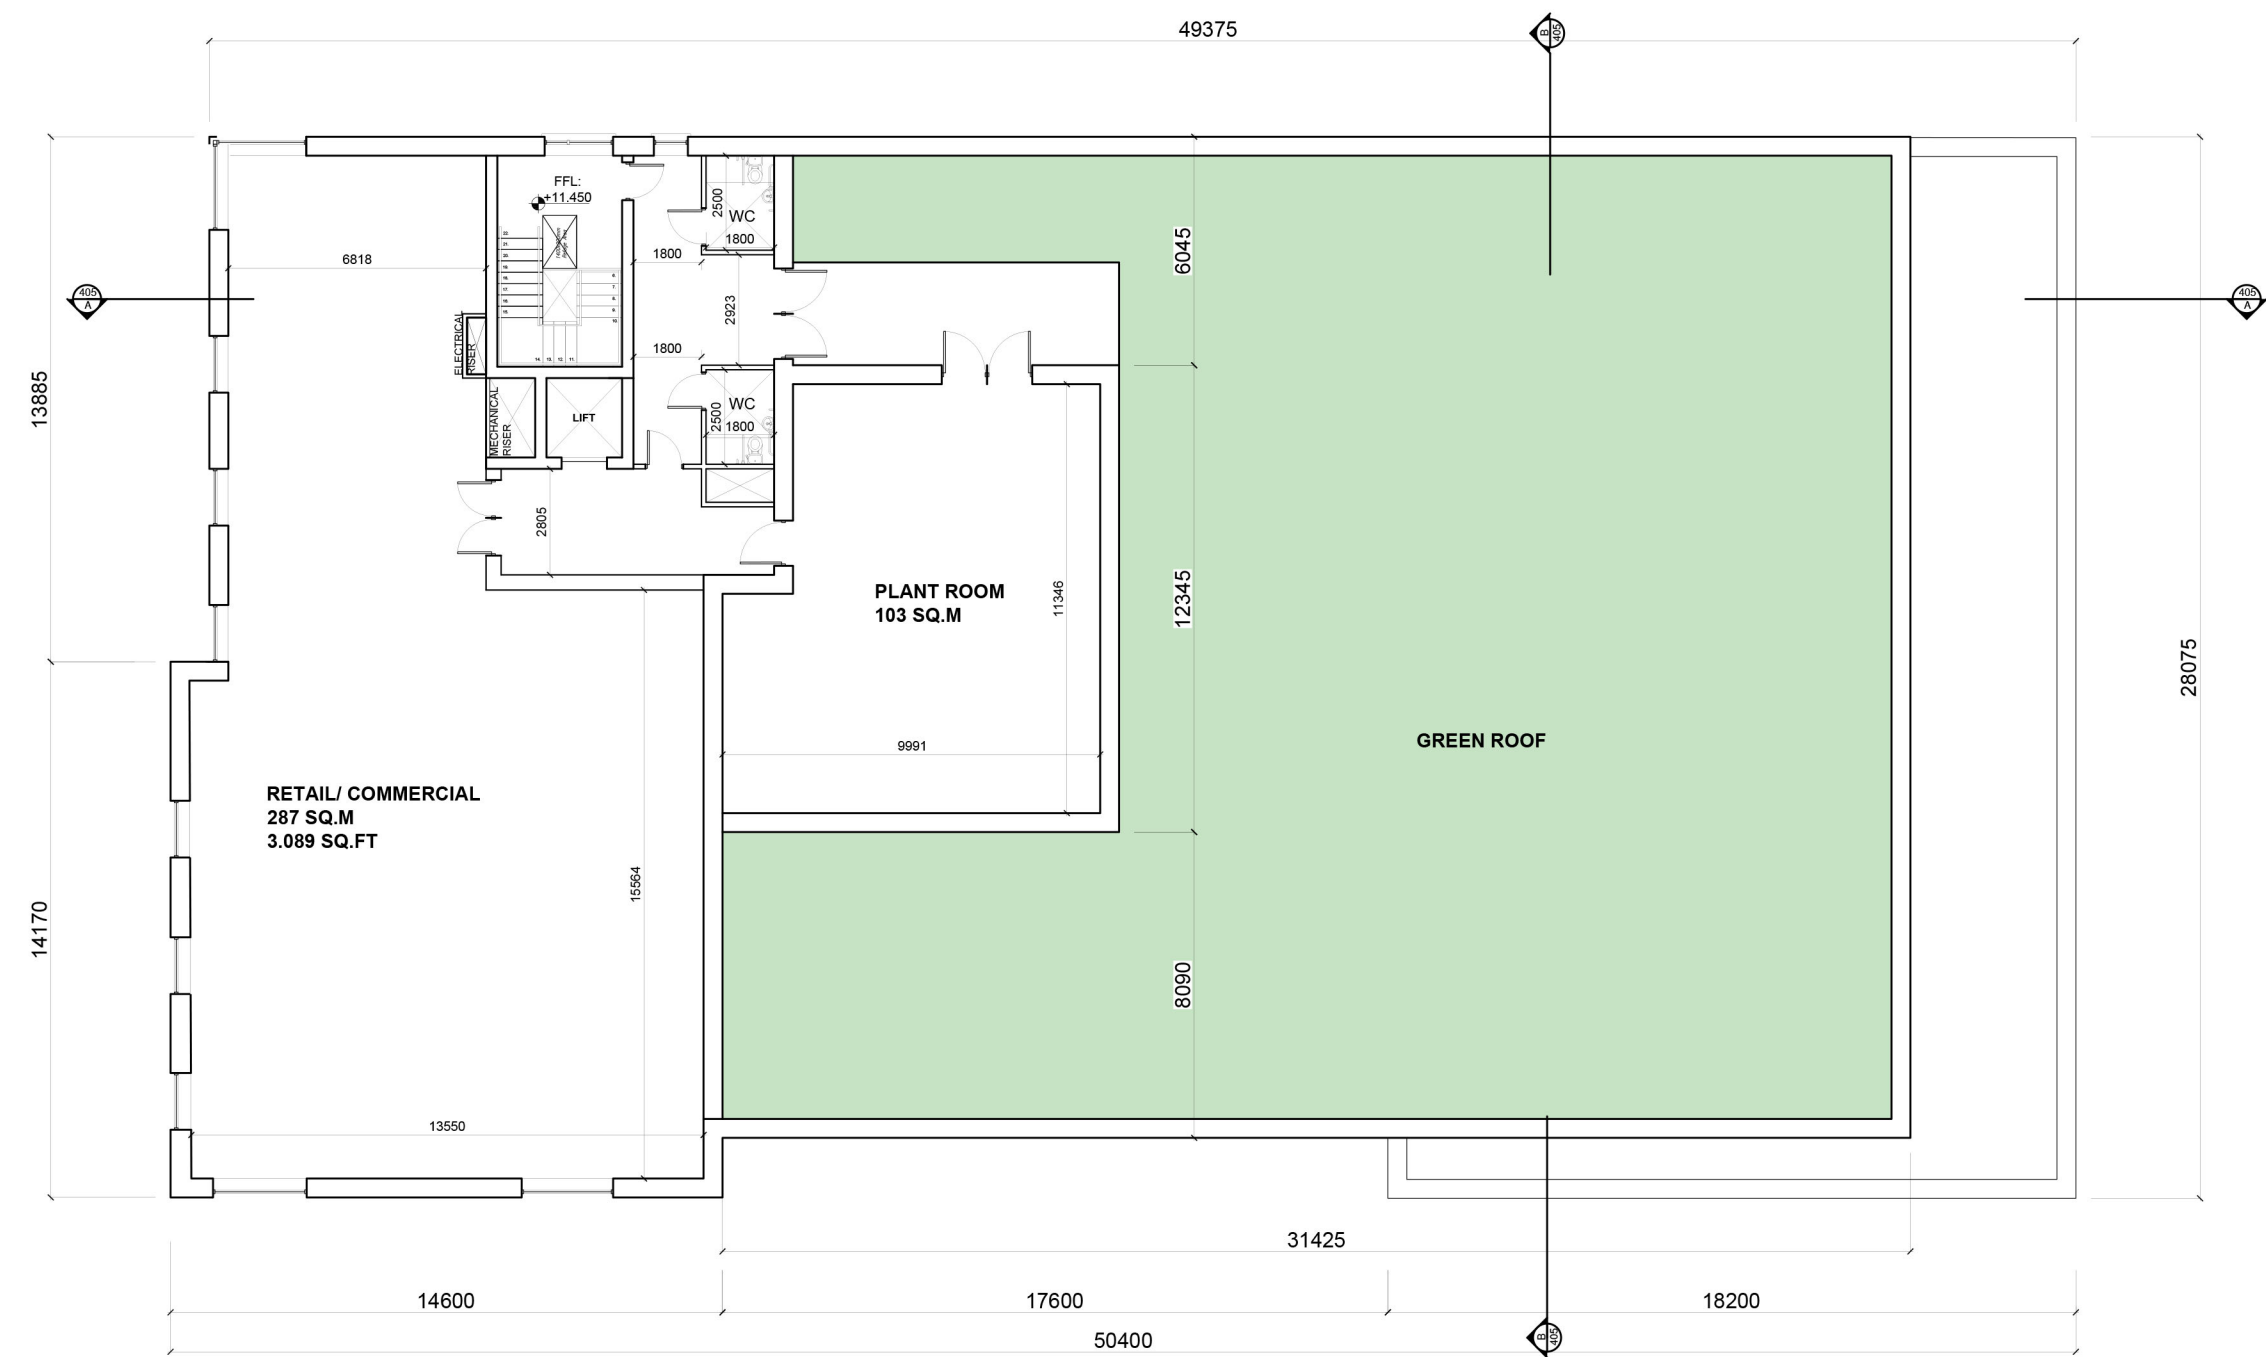

THIRD FLOOR PLAN

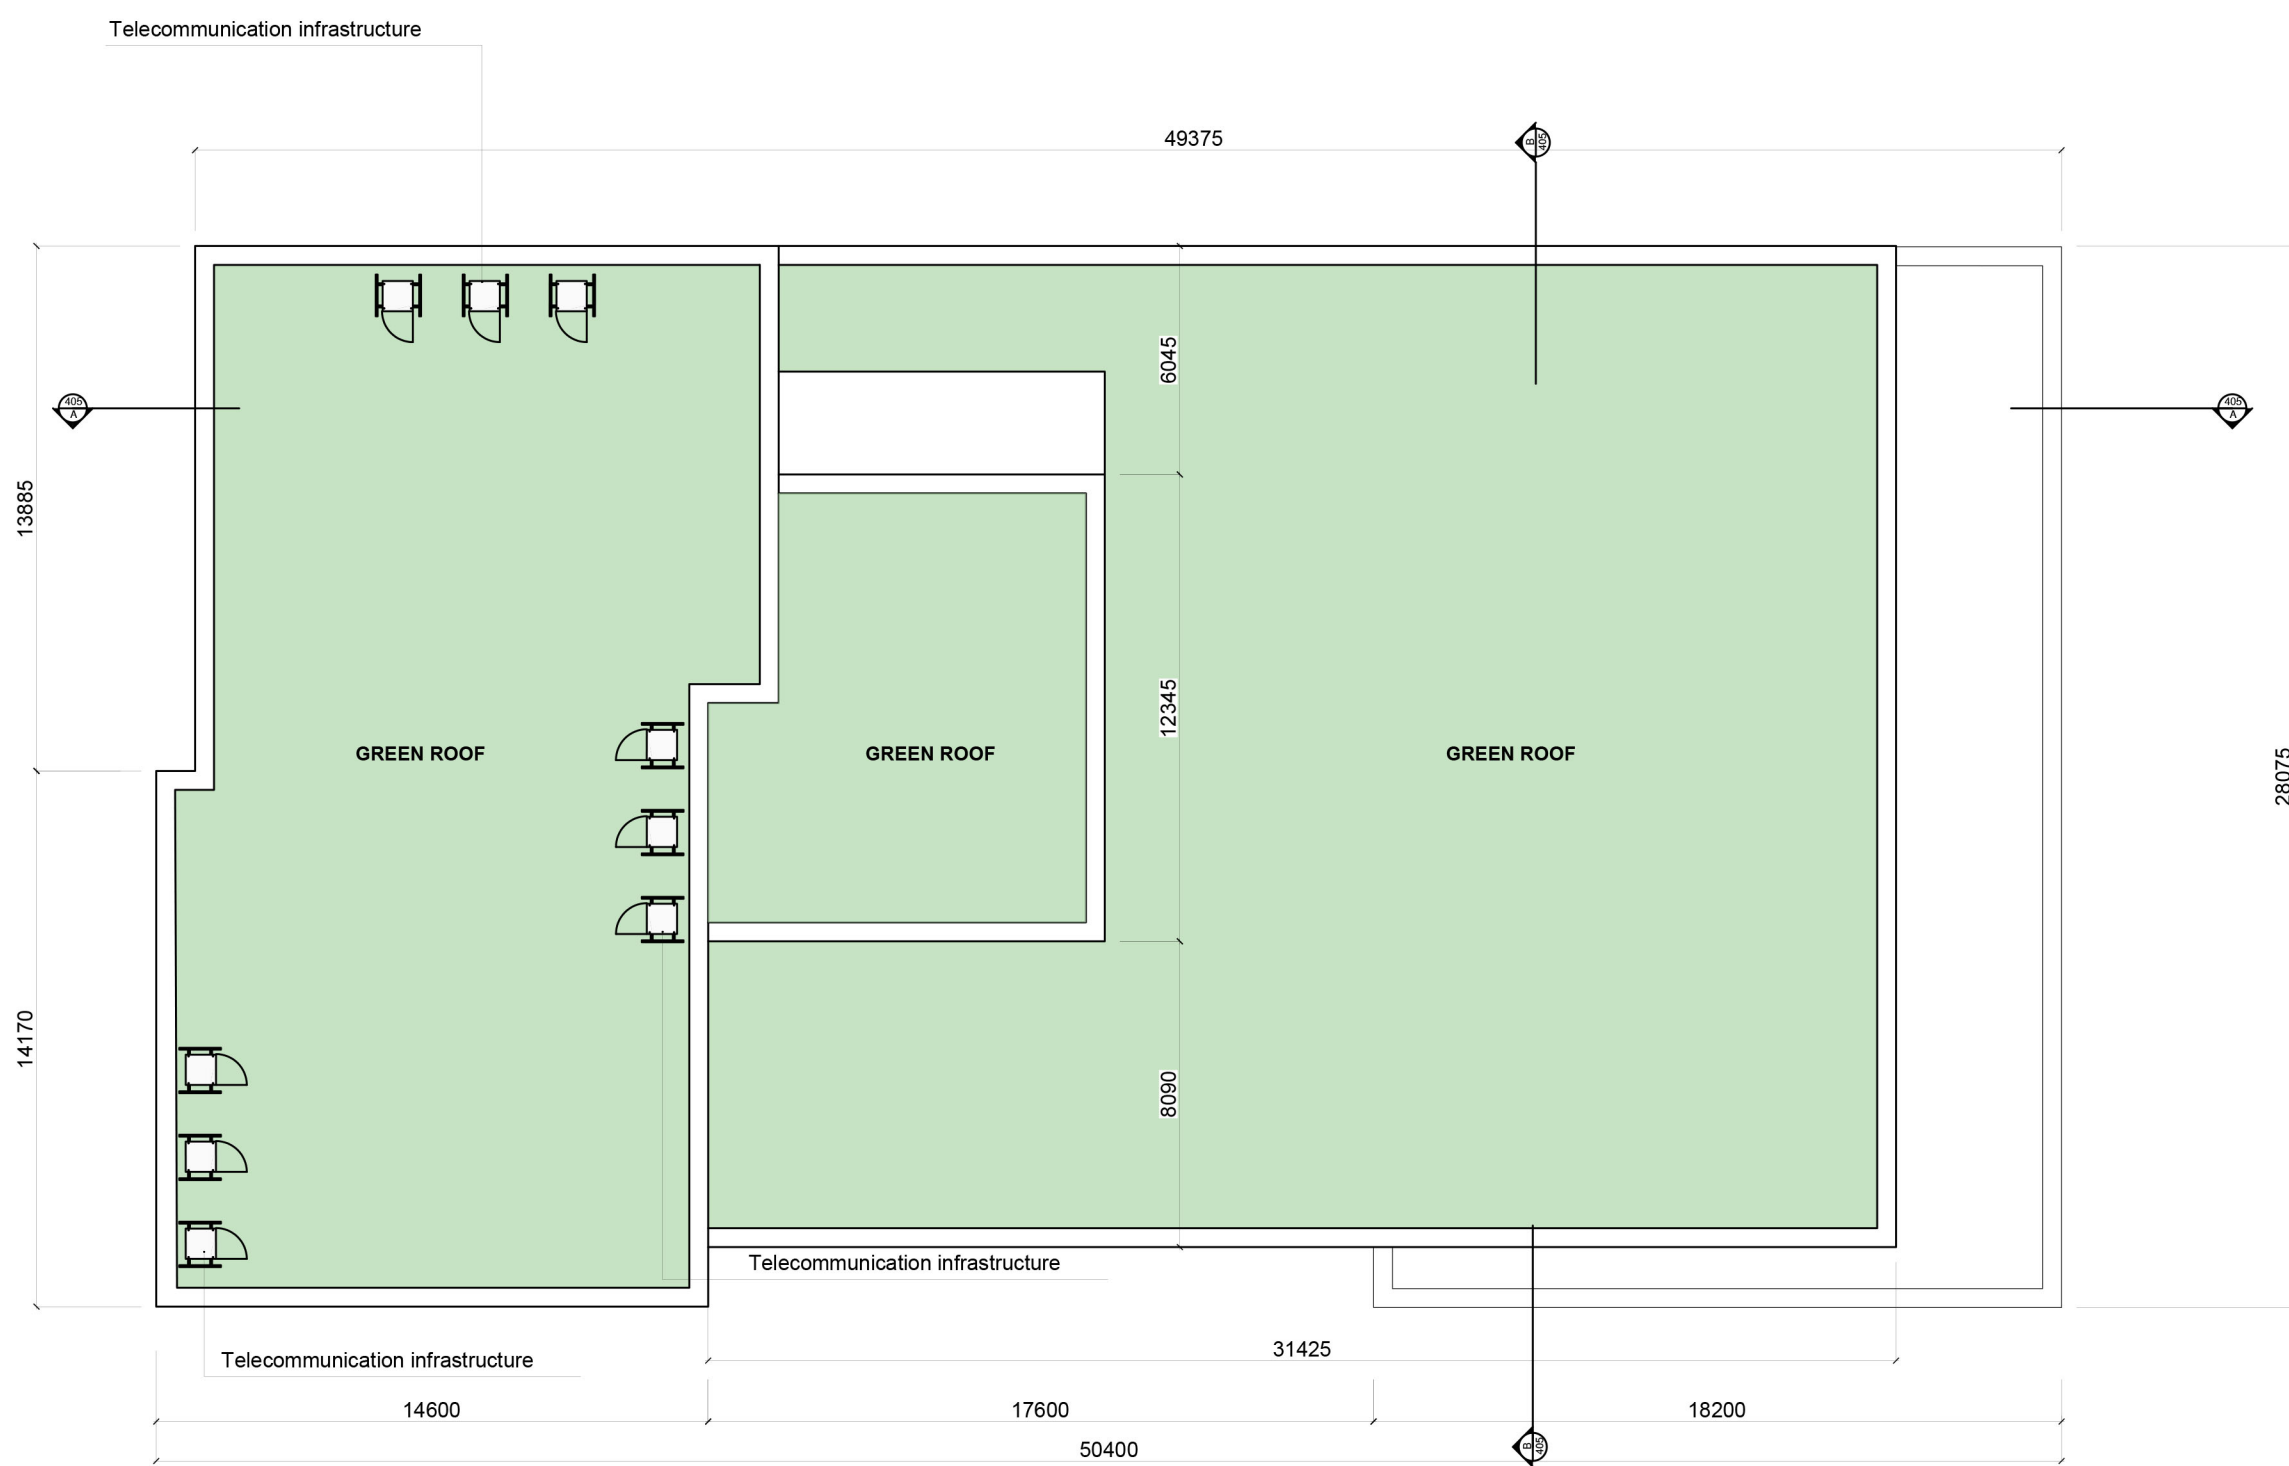

ROOF PLAN

[illegible]

CLIENT:
LISCOVE_LTD

PROJECT TITLE
KILTERNAN_VILLAGE_LRD

DRAWING TITLE:
NEIGHBOURHOOD_CENTRE (PERMITTED)
SECOND,THIRD&ROOF_FLOOR_PLANS

DRN BY:	CHK BY:	SCALE:	DATE:	REVISION:	JOB NO:
LQDM	--	1:200	JUN'24	--	21009.2
DRAWING NUMBER:					STATUS CODE:
PL404					--

M'CORM

ARCHITECTURE
AND URBAN DESIGN

No.1 Grantham Street, Dublin 8
D08 A49Y Tel: +353 (0)1 478 8700

Block 6, Central Business Park
Tullamore, County Offaly, R35 F6F8
Tel: +353 (057) 932 3867

E: arch@mcorm.com W: mcorm.com

Figured dimensions only to be used. This drawing is copyright of MCORM Ltd. All information is shared as per approved use in accordance with I.S. NA-2021 to I.S. EN ISO 19650-2: 2018. If 'Status Code' above is empty, this information has been shared as Status Code S0 - Work in Progress (WIP) / Draft.