


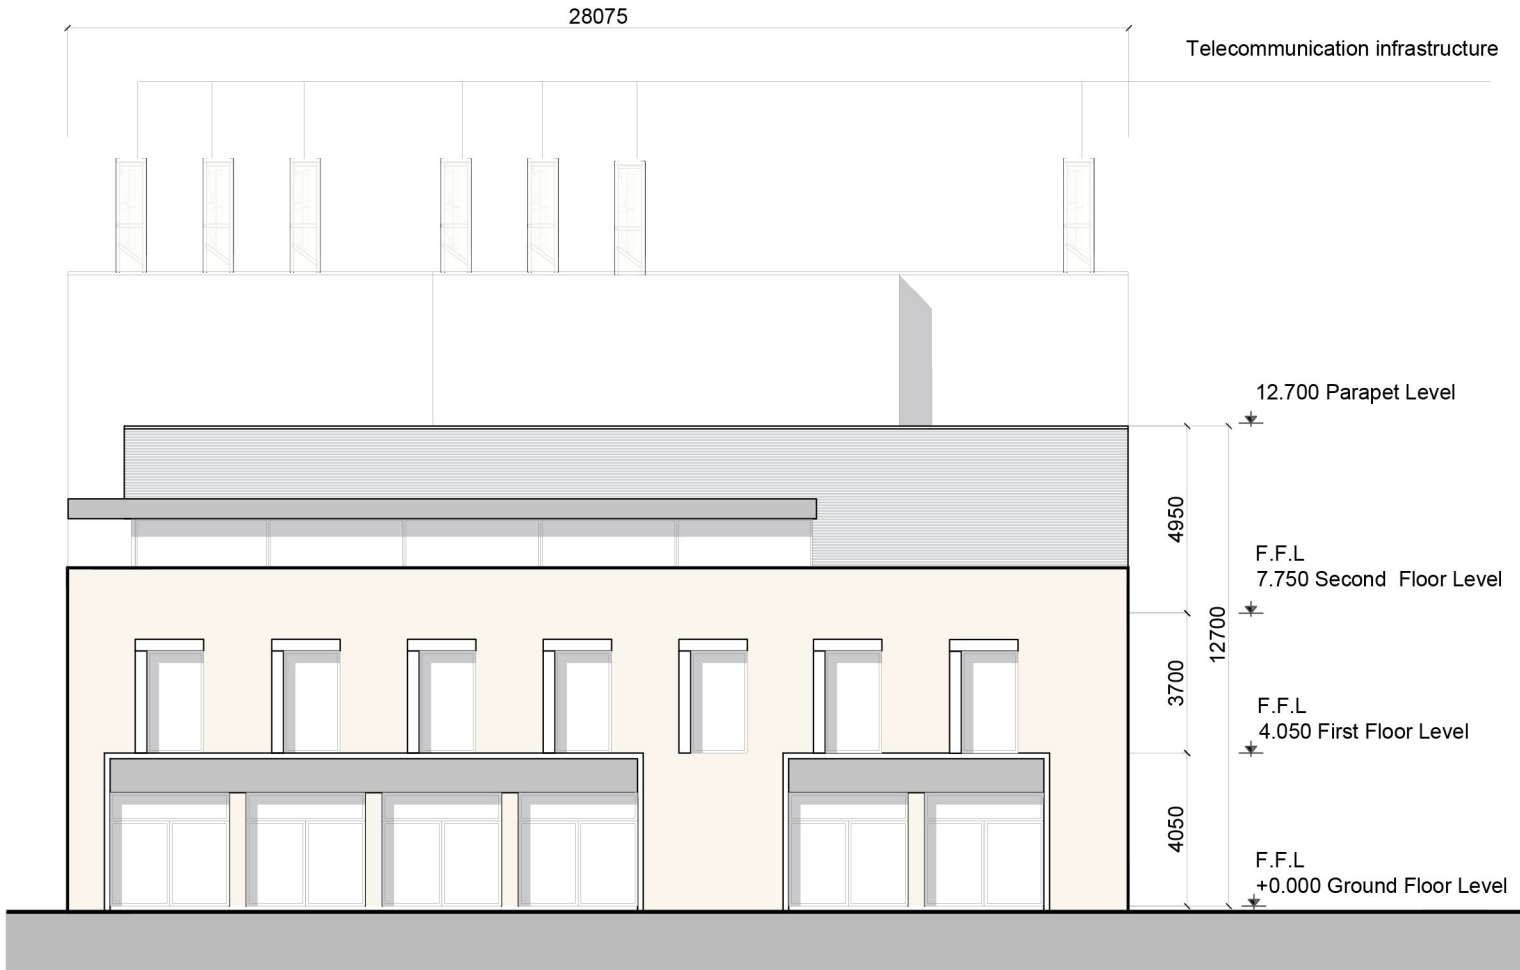


FRONT ELEVATION (SOUTH WEST-VILLAGE GREEN)




SIDE ELEVATION (NORTH WEST)




SIDE ELEVATION (SOUTH EAST)

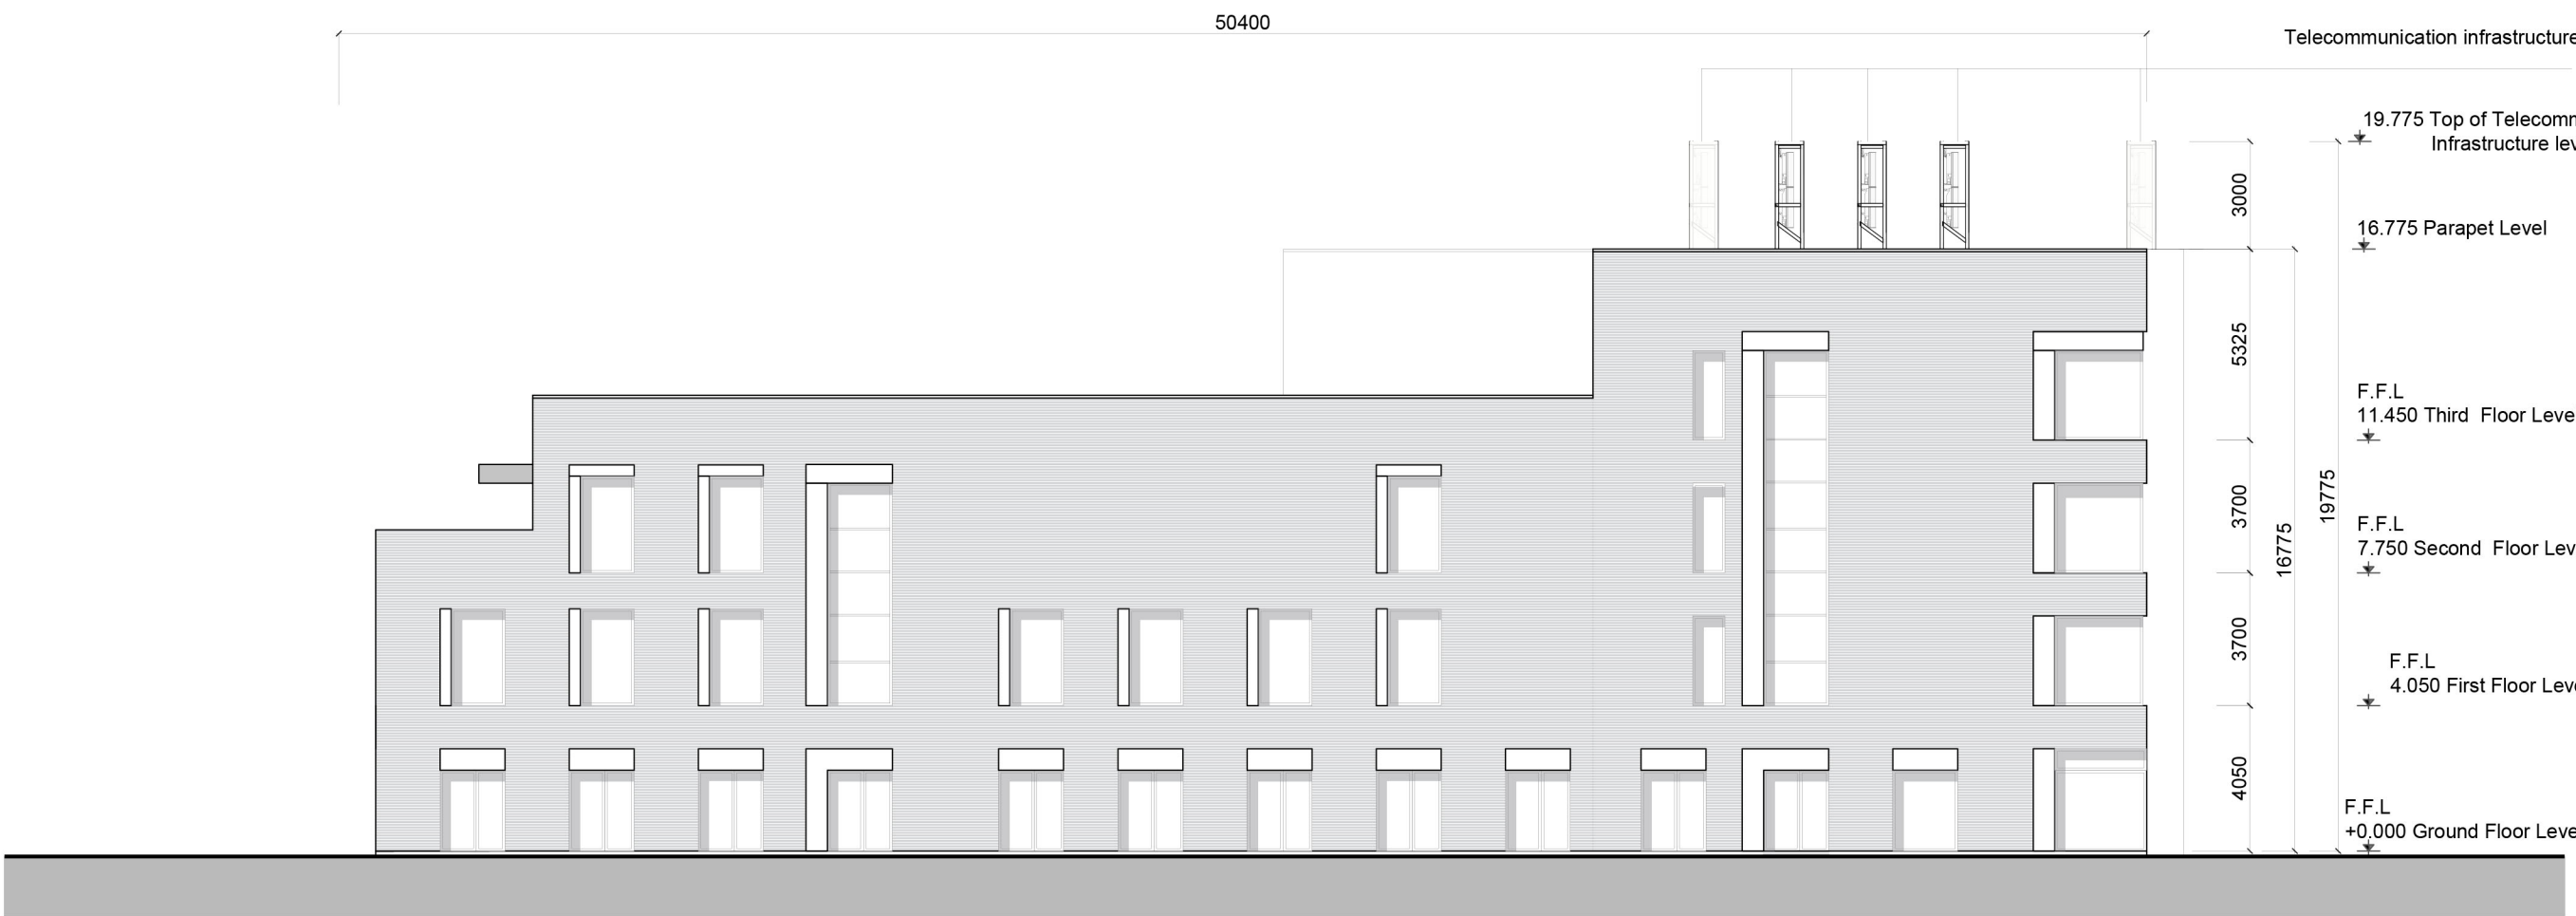

REAR ELEVATION (NORTH EAST)

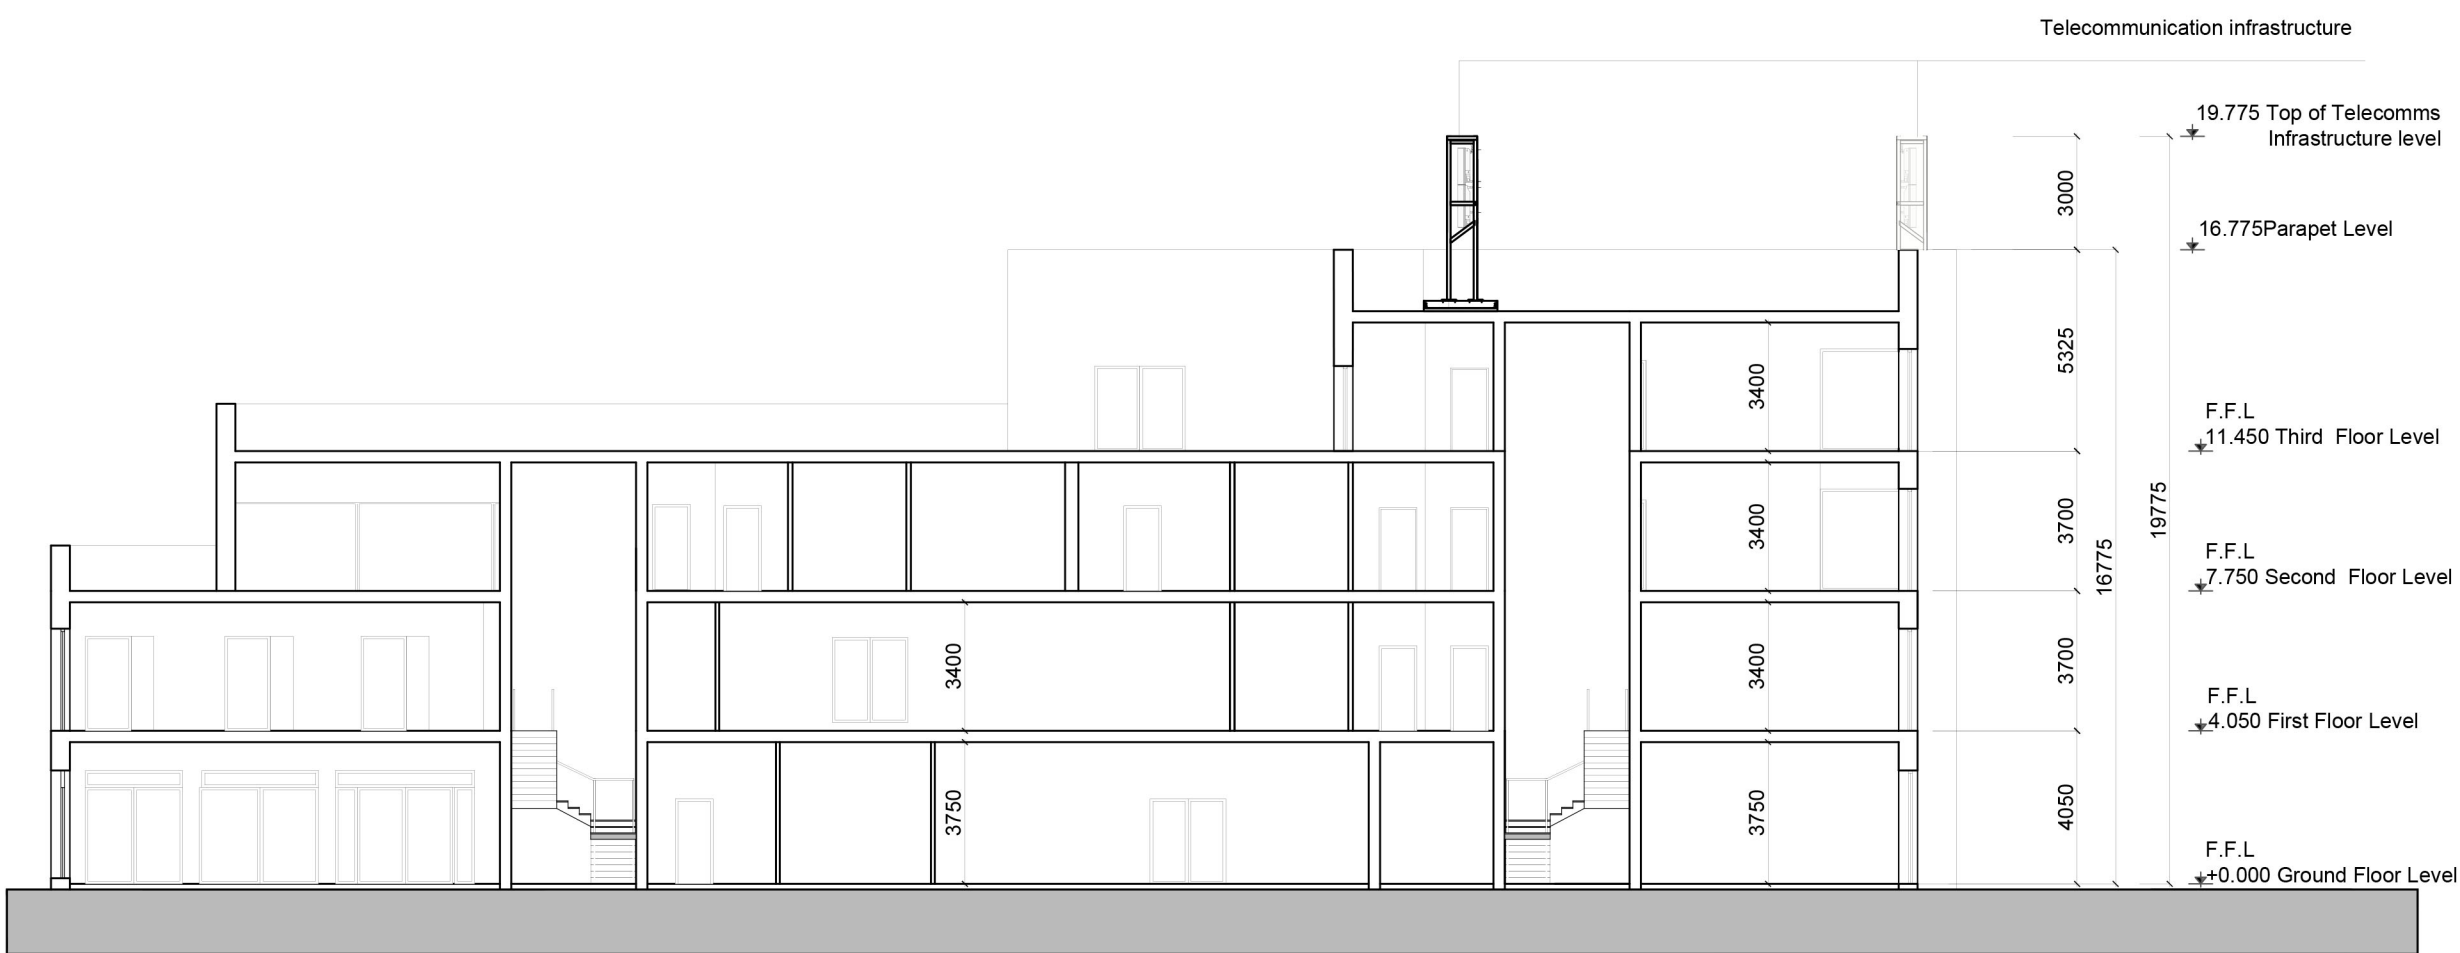

SECTION A - A

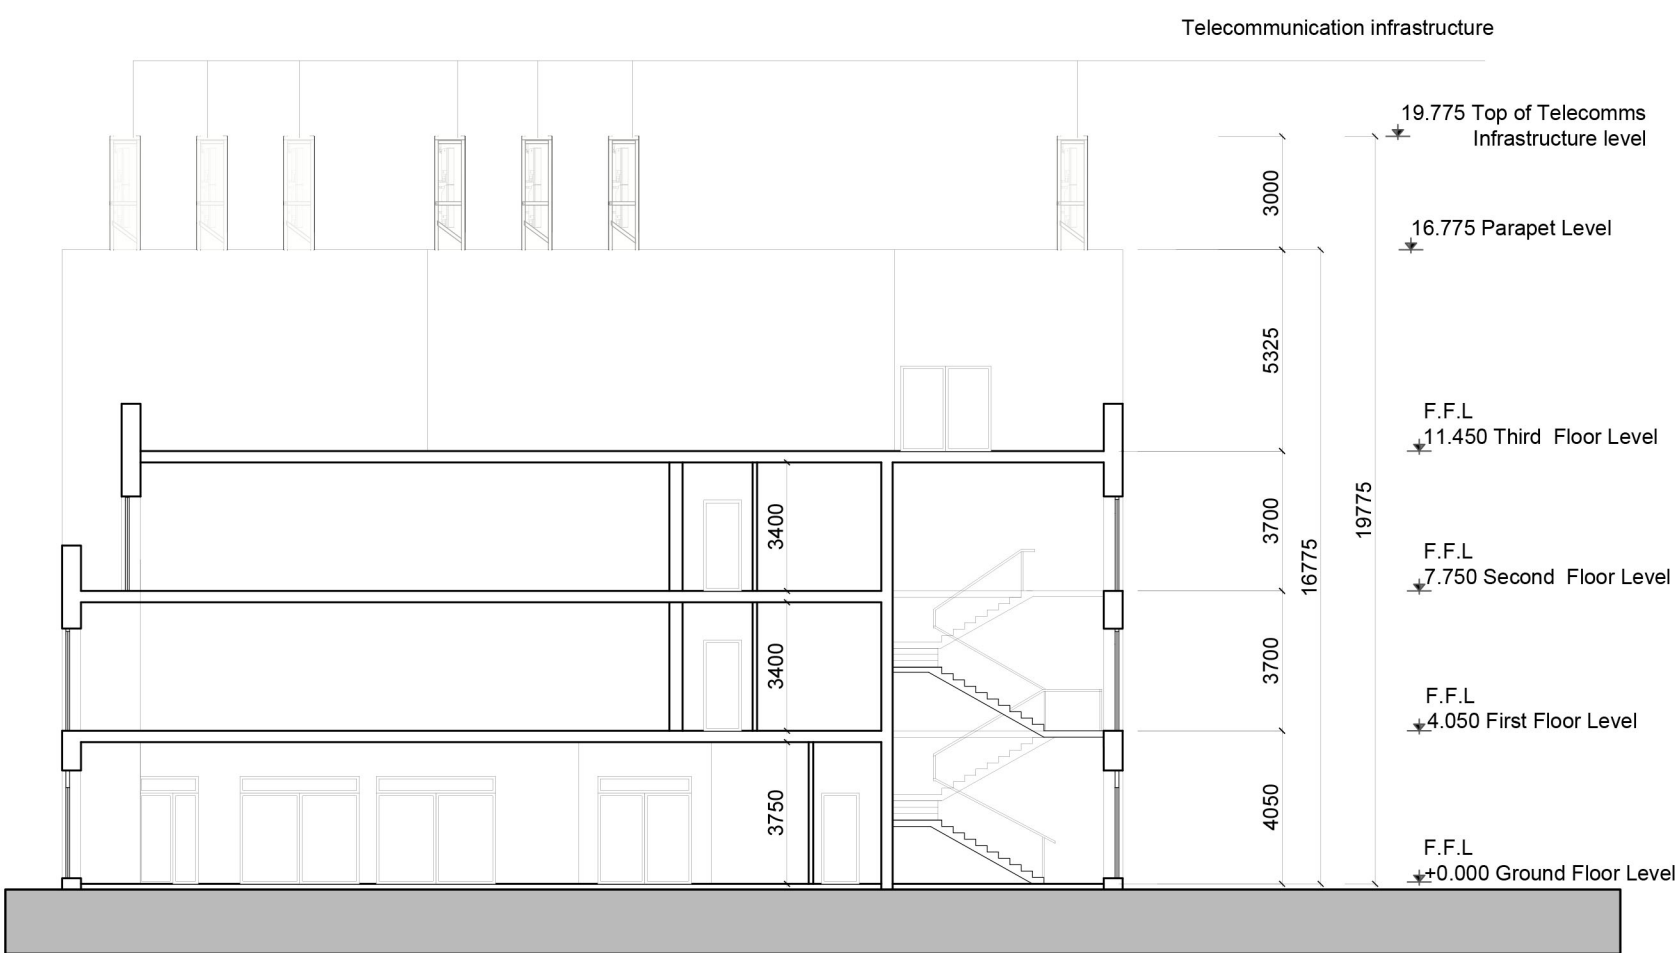


SECTION B - B

GENERAL NOTES

DO NOT SCALE FROM DRAWINGS. WORK TO FIGURED DIMENSIONS ONLY. ARCHITECT TO BE NOTIFIED OF ANY DISCREPANCIES.

THIS DRAWING TO BE READ IN CONJUNCTION WITH ALL ARCHITECTS DRAWINGS, SPECIFICATIONS CONSULTANT'S DESIGN TEAM DRAWINGS AND SPECIFICATIONS.

KEY PLAN

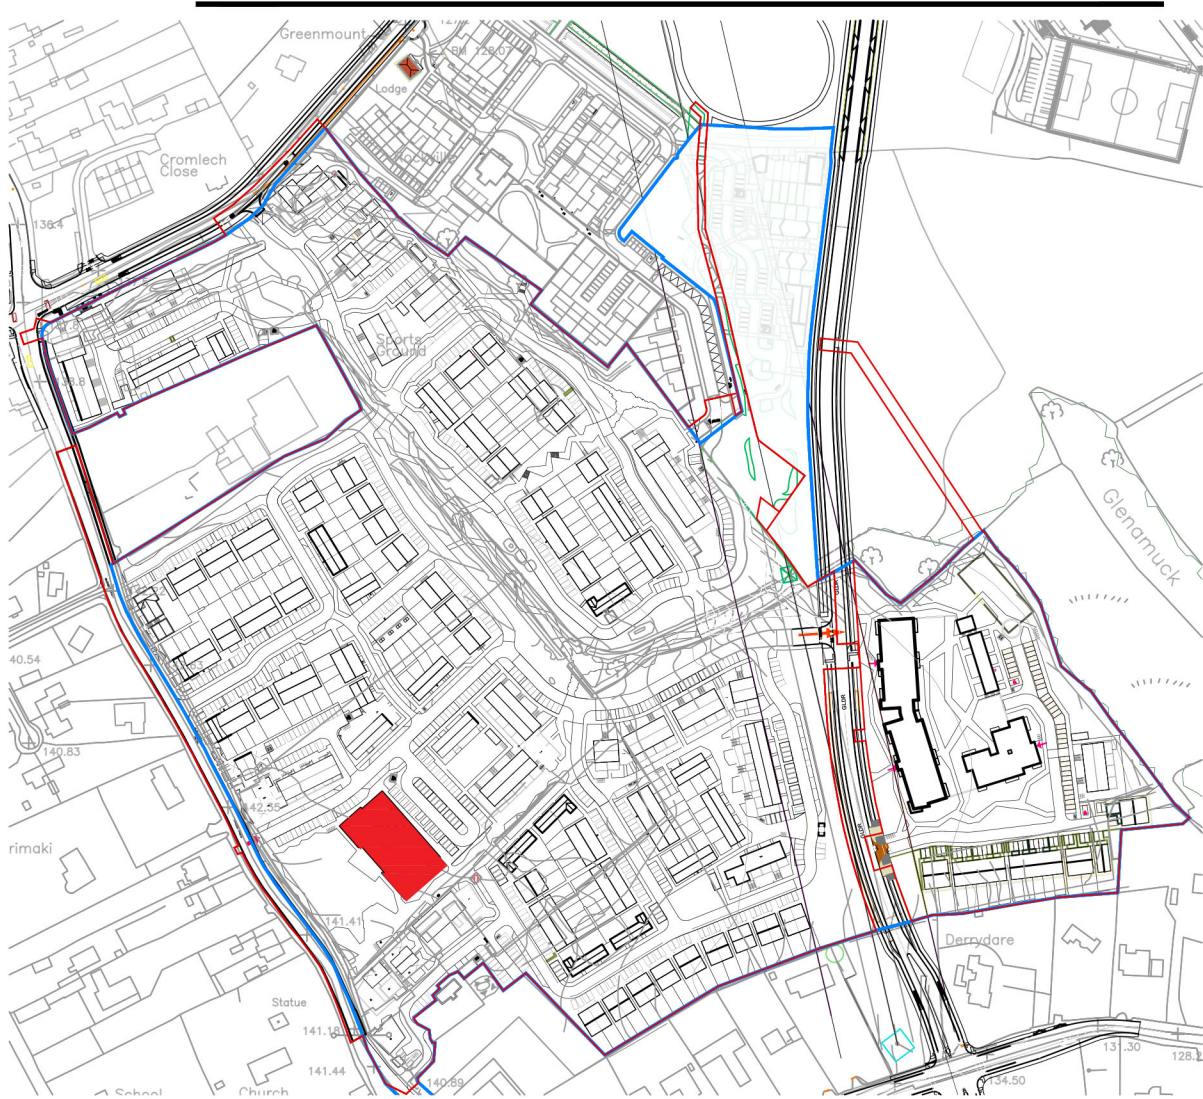

REV	DATE	DESCRIPTION	ISSUED BY
1			
2			
LRD

CLIENT:
LISCOVE_LTD

PROJECT TITLE:
KILTERNAN_VILLAGE_LRD

DRAWING TITLE:
NEIGHBOURHOOD CENTRE (PERMITTED)
ELEVATIONS&SECTIONS

DRAWN BY: LQDM -- | CHK BY: -- | SCALE: 1:200 | DATE: JUN'24 | REVISION: -- | JOB NO: 21009.2

DRAWING NUMBER: PL405 | STATUS CODE: --

M'CORM No.1 Grantham Street, Dublin 8
D08 A49Y Tel: +353 (0)1 478 8700
Block 6, Central Business Park
Tullamore, County Offaly, R33 F6F8
Tel: +353 (057) 932 3867
E: arch@mcorm.com W: mcorm.com
ARCHITECTURE
AND URBAN DESIGN

Figured dimensions only to be used. This drawing is copyright of M'CORM Ltd. All information is shared as per approved use in accordance with I.S. NA 2021 to I.S. EN ISO 19650-2: 2018. If 'Status Code' above is empty, this information has been shared as Status Code S0 - Work in Progress (WIP) / Draft.