



GENERAL NOTES

DO NOT SCALE FROM DRAWINGS. WORK TO FIGURED DIMENSIONS ONLY. ARCHITECT TO BE NOTIFIED OF ANY DISCREPANCIES.


THIS DRAWING TO BE READ IN CONJUNCTION WITH ALL ARCHITECT'S DRAWINGS, SPECIFICATIONS CONSULTANT'S DESIGN TEAM DRAWINGS AND SPECIFICATIONS.

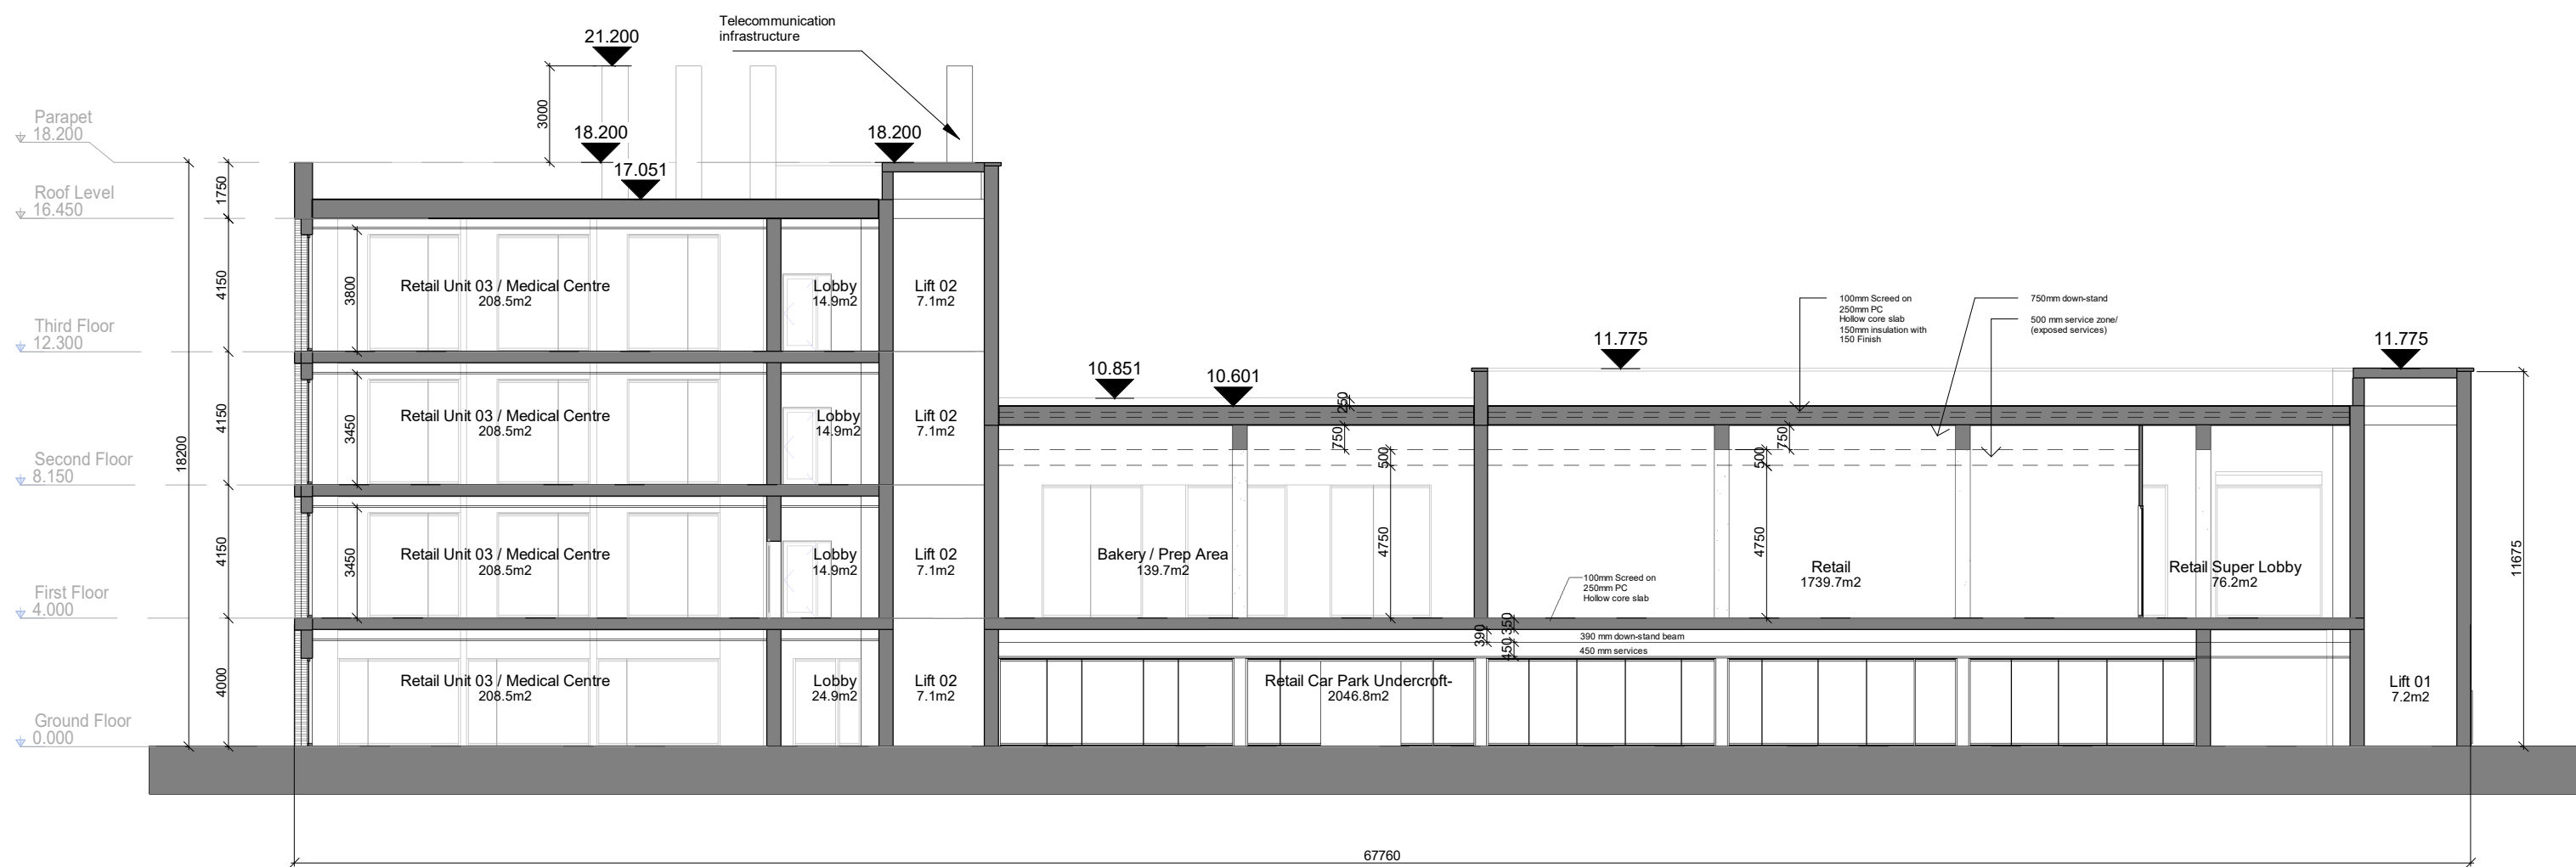


01 - Section A-A
SCALE: 1 : 200

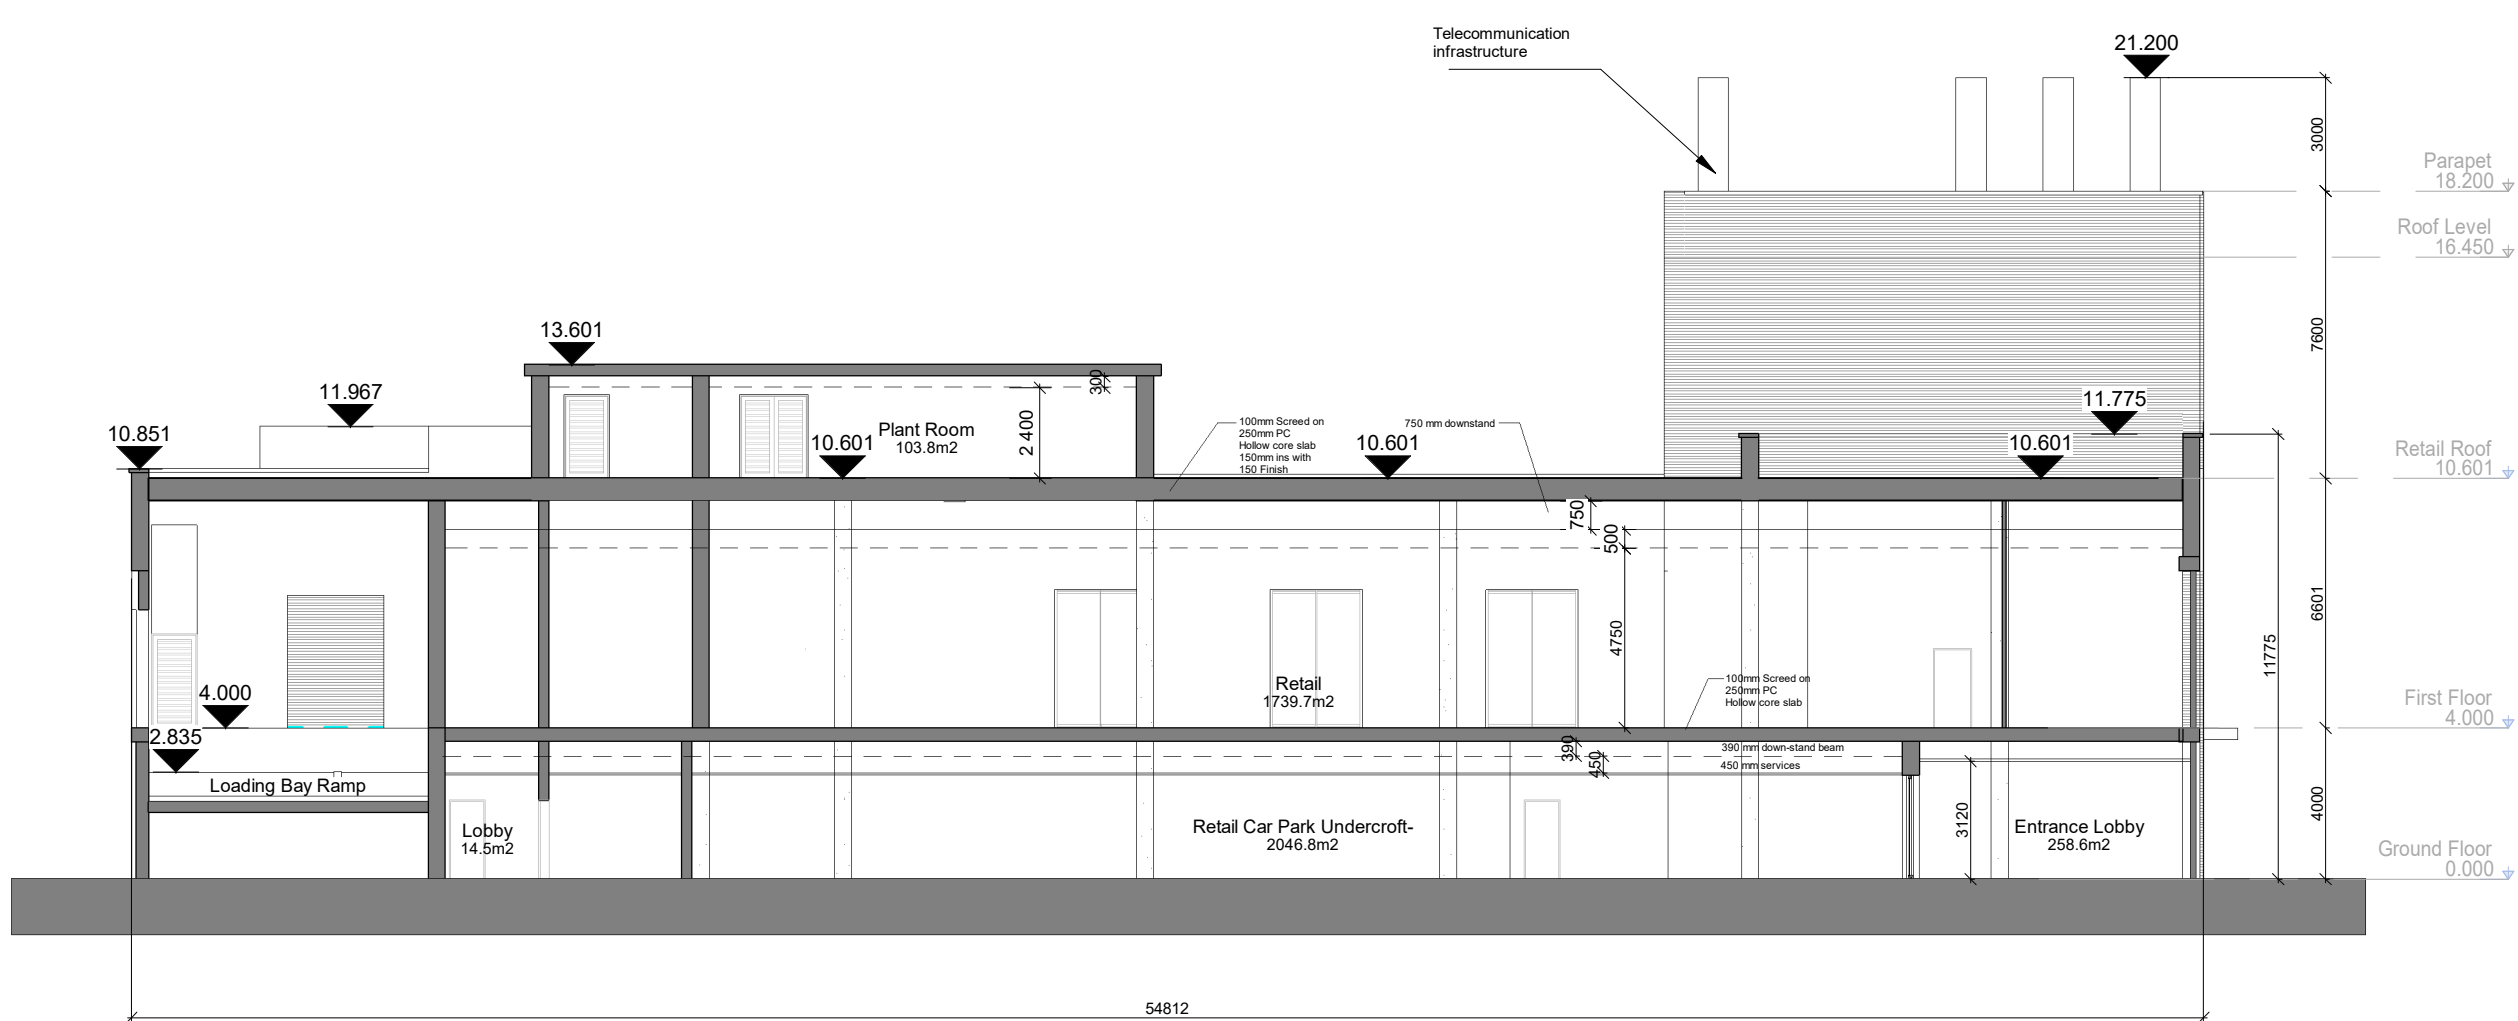

02 - Section B-B
SCALE: 1 : 200

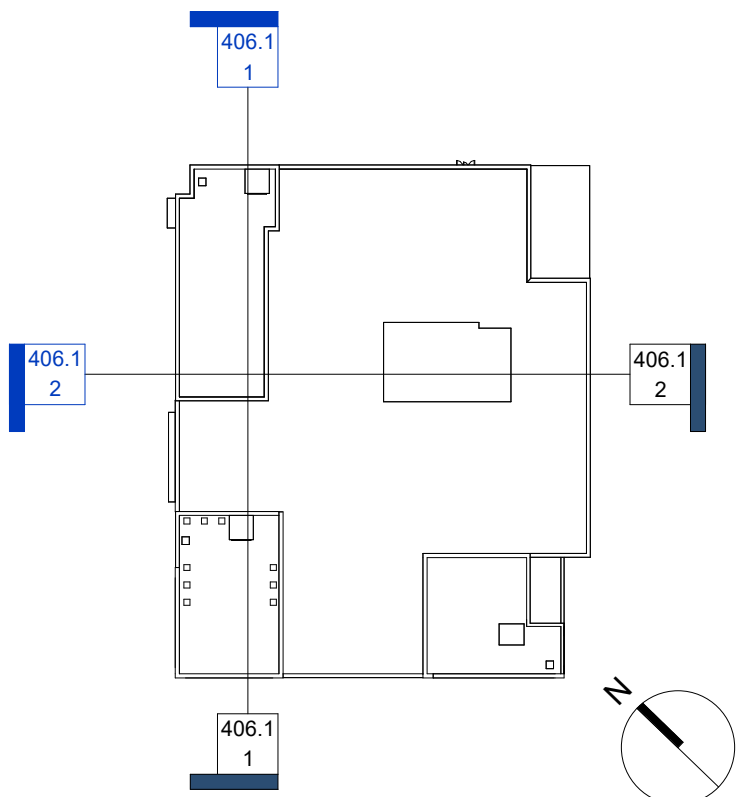

Roof Level Key Plan Sections
SCALE: 1 : 1000

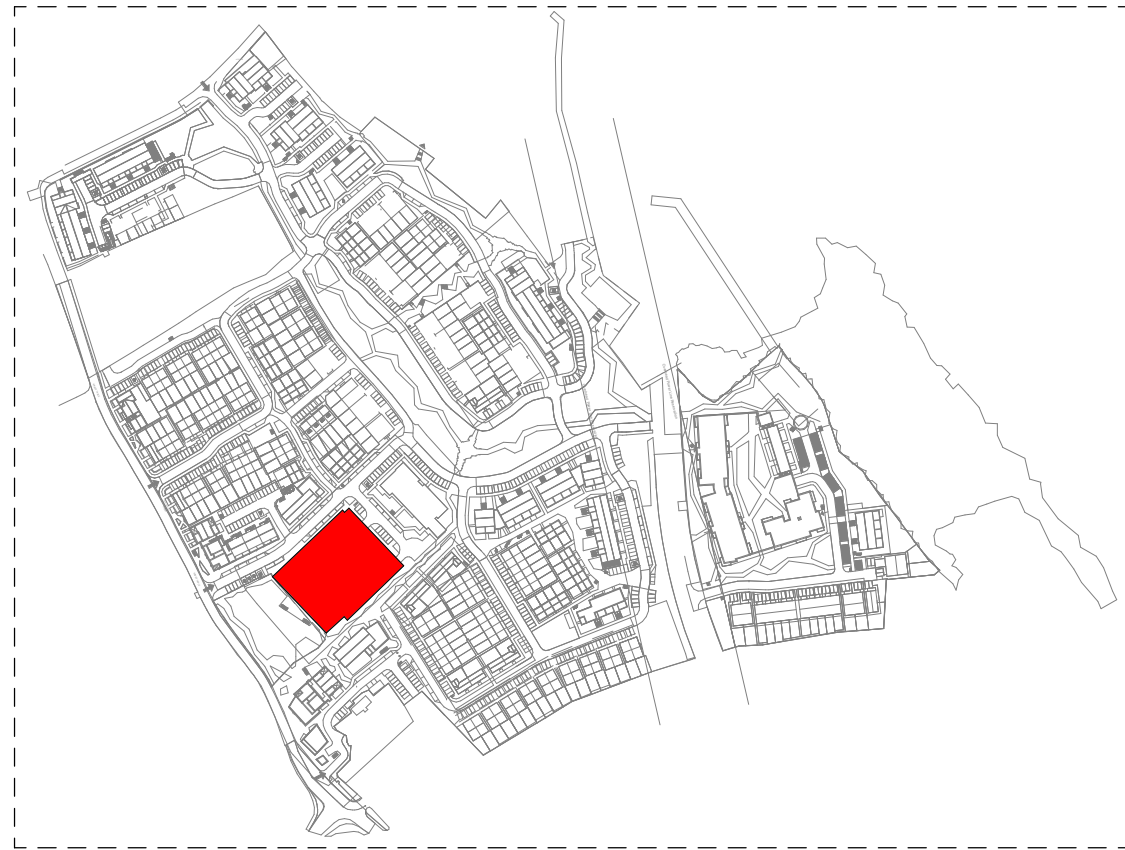

Key Site Plan
SCALE: 1 : 5000

REV	DATE	DESCRIPTION	ISSUED BY
*	06.07.2026	LRD_AMENDMENT	

LRD_AMENDMENT

CLIENT: LISCOVE LTD

PROJECT TITLE: KILTERNAN_VILLAGE_LRD

DRAWING TITLE: Anchor Unit - GA Sections
LRD_AMENDMENT

DRN BY:	CHK BY:	SCALE @ A1:	DATE:	REVISION:	JOB NO:
CB	CB	1:200	JULY'26	*	21009.6

DRAWING NUMBER: PL-406.1

STATUS: P4

MCORM
ARCHITECTURE
AND URBAN DESIGN

No.1 Grantham Street, Dublin 8
D08 A49Y Tel: +353 (01) 478 8700
Block 6, Central Business Park
Tullamore, County Offaly, R35 F6F8
Tel: +353 (057) 932 3867
E: arch@mcorm.com W: mcorm.com