




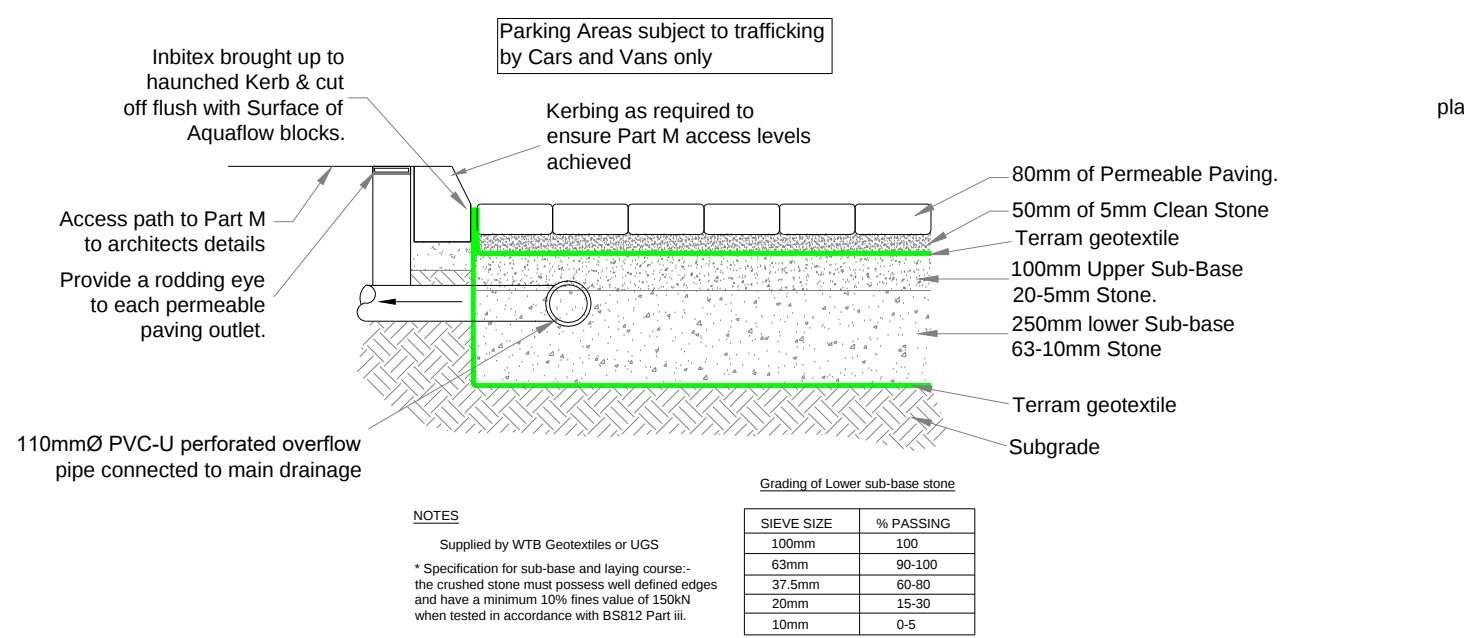

Typical Peremable Paving System
Scale: 1:20.

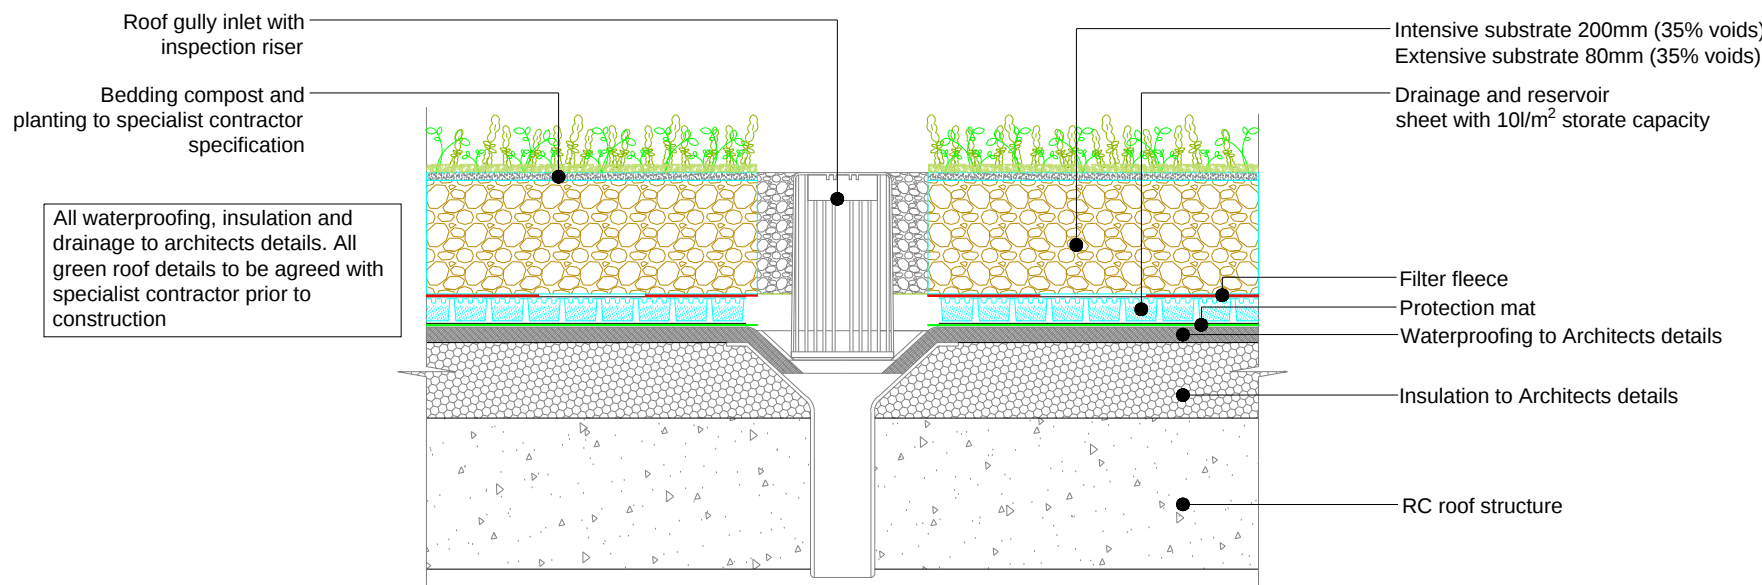


Typical Green Roof Detail
Scale 1:10

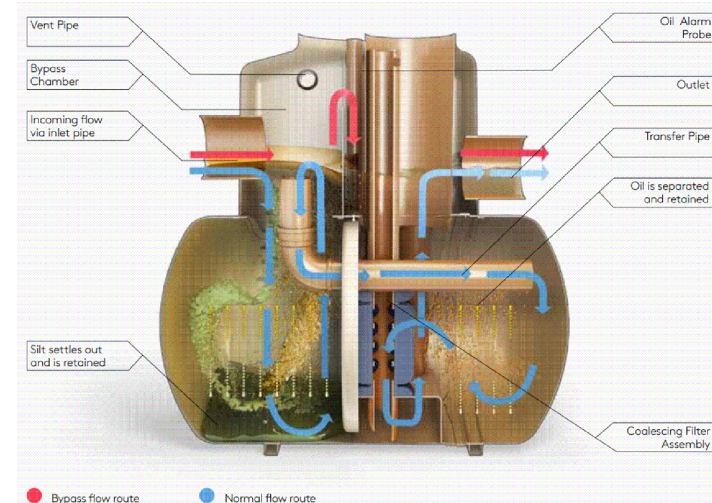


ByPass Interceptor
NTS




Typical View of
Hydrobrake Vortex Control
NTS

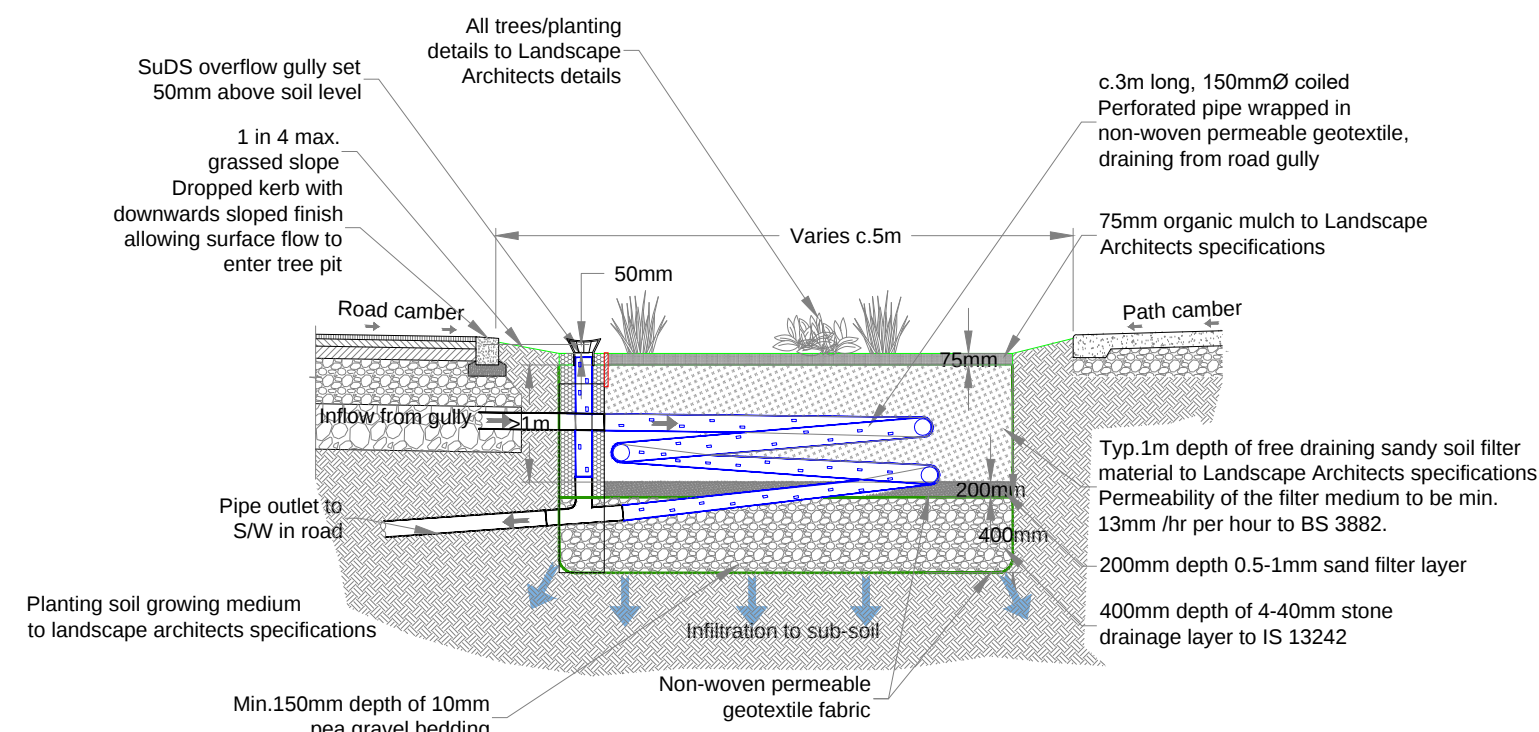

Tree Pit Detail
With Piped Inlet & Dropped Kerb
Scale 1:50

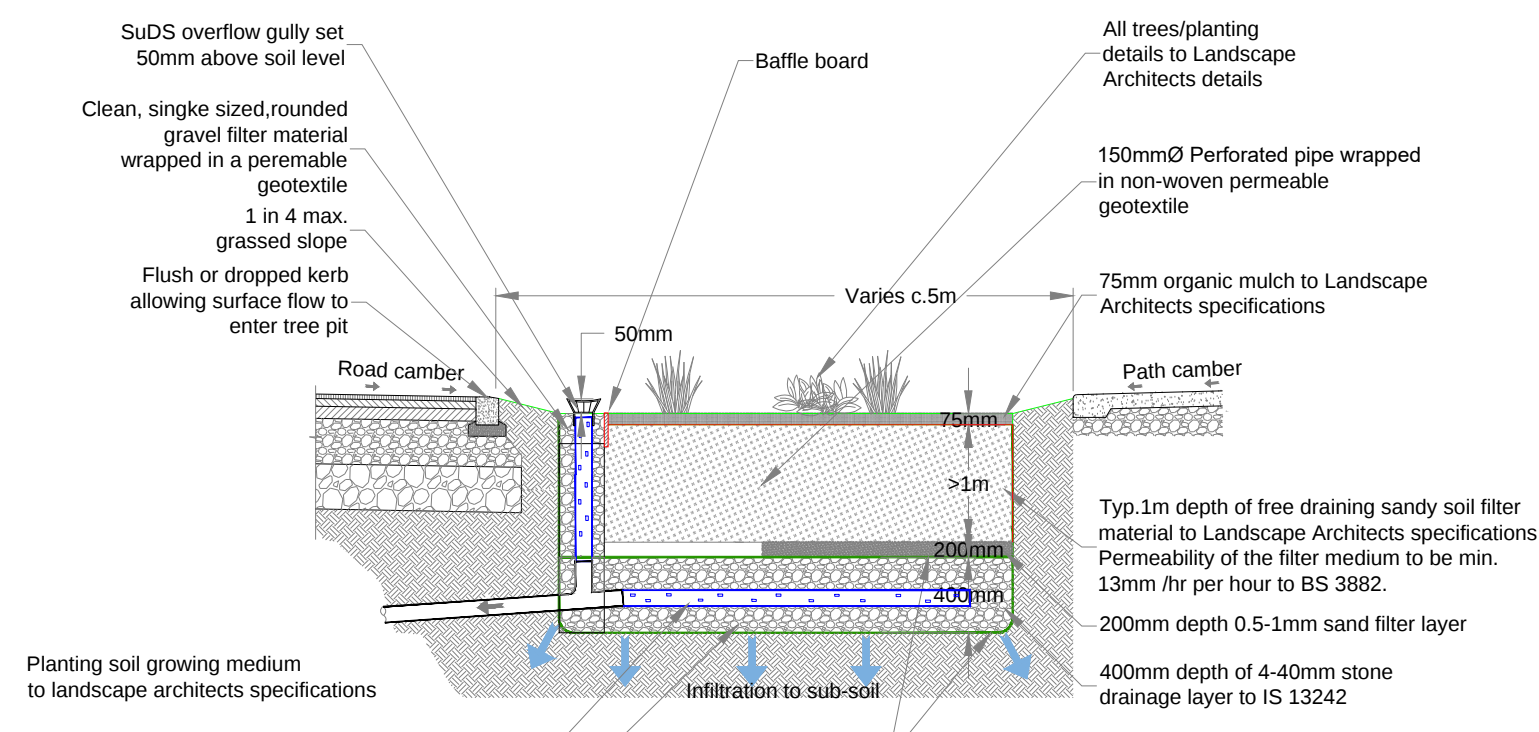


Tree Pit Detail
With Dropped Kerb Inlet
Scale 1:50

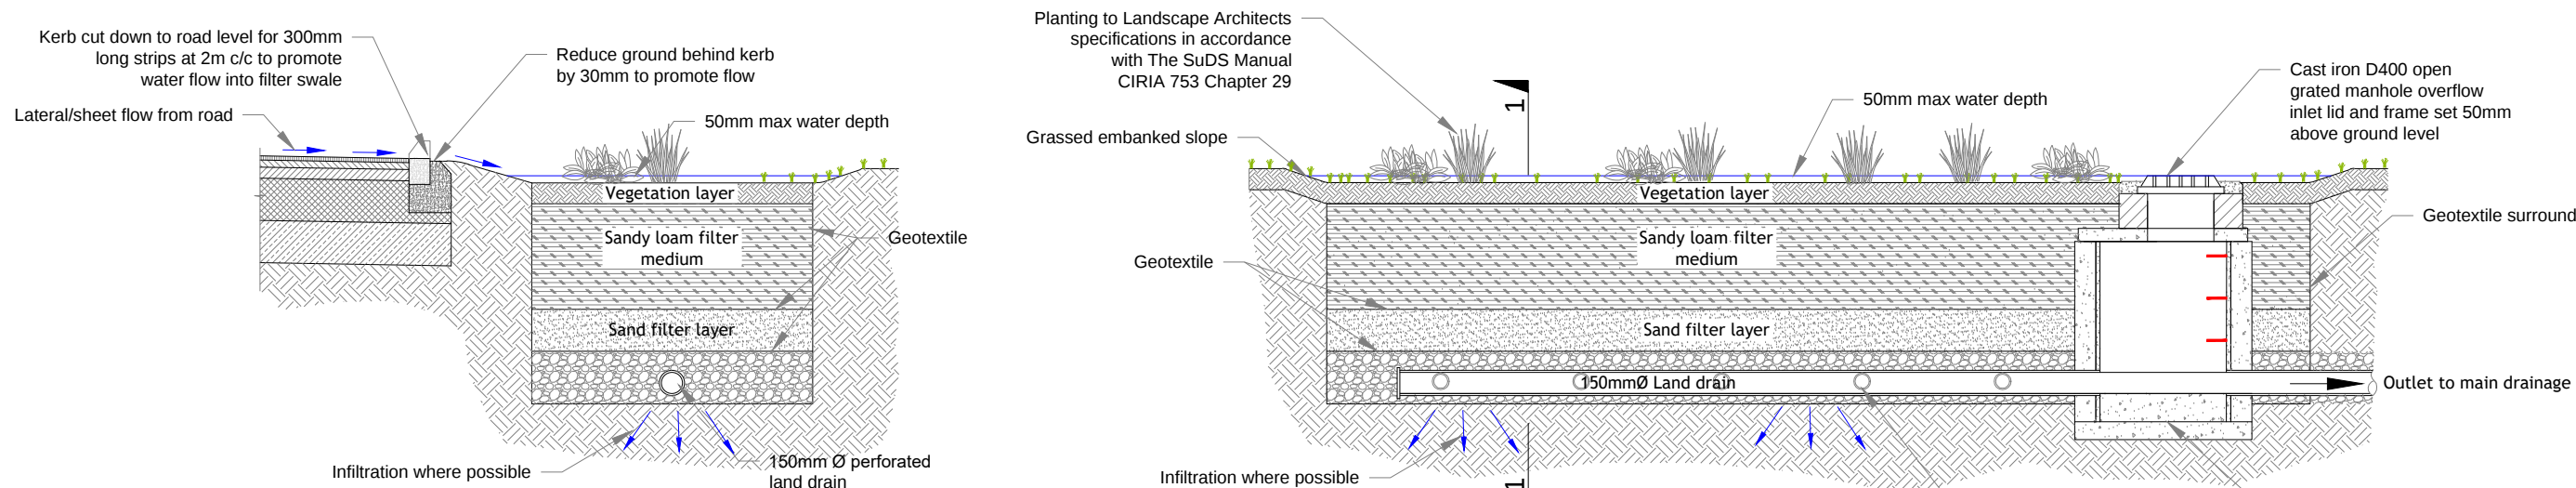


Section 1-1
Scale 1:50


DETAIL 4
BioRetention Area
Long' Section
Scale 1:50

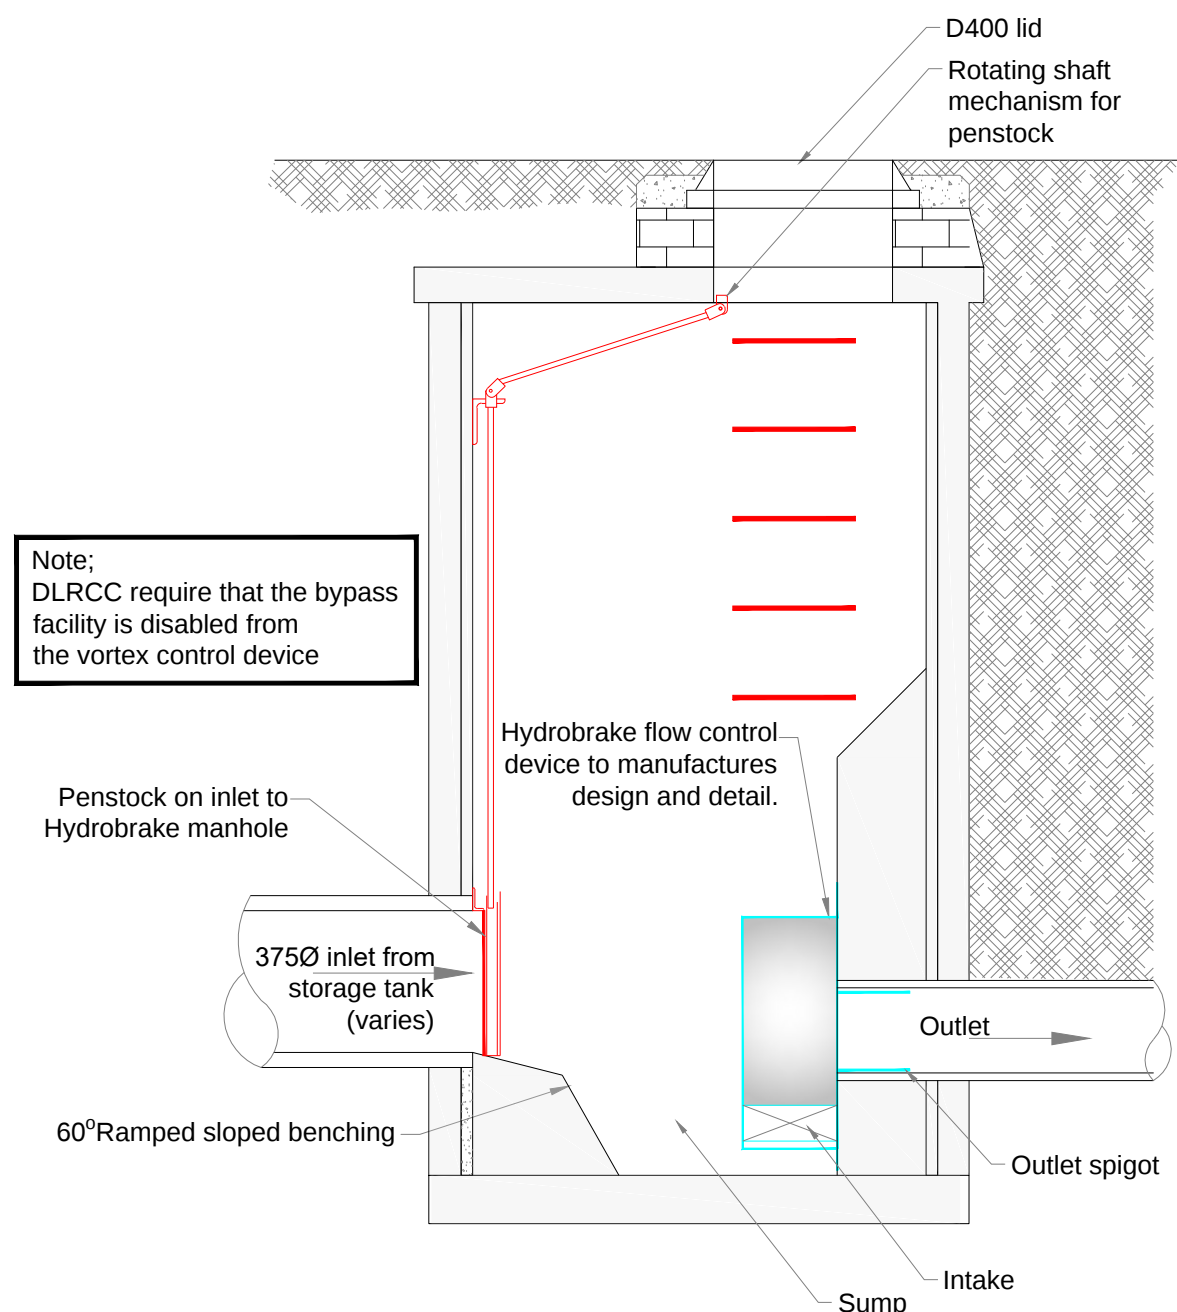

Typical Hydrobrake Manhole
Scale 1:20

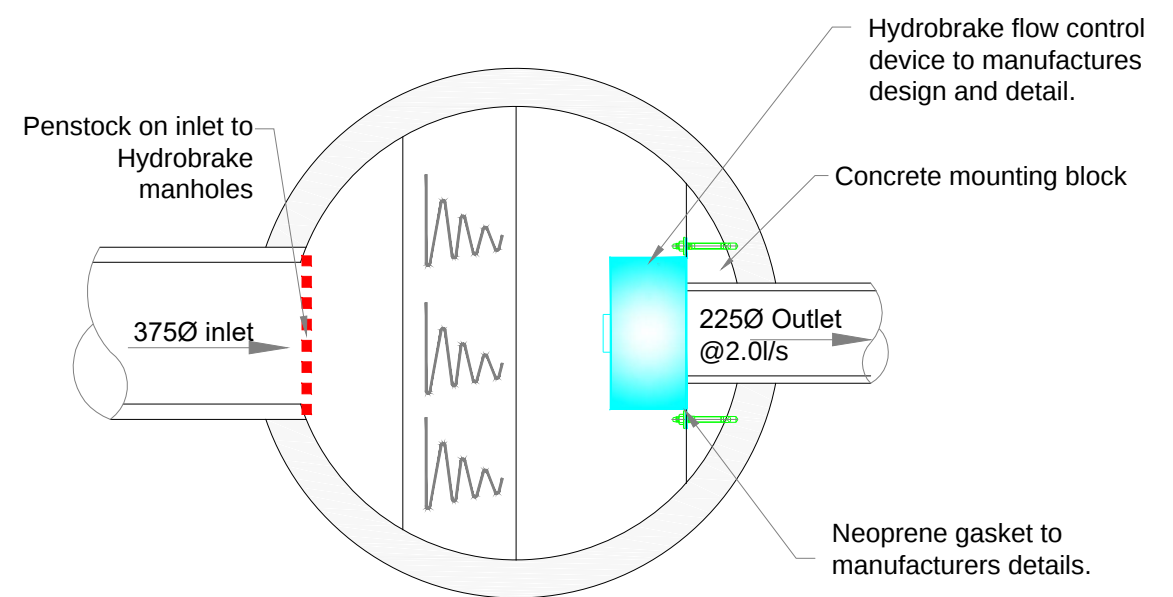

Typical Plan of
Hydrobrake Manhole
Scale 1:20

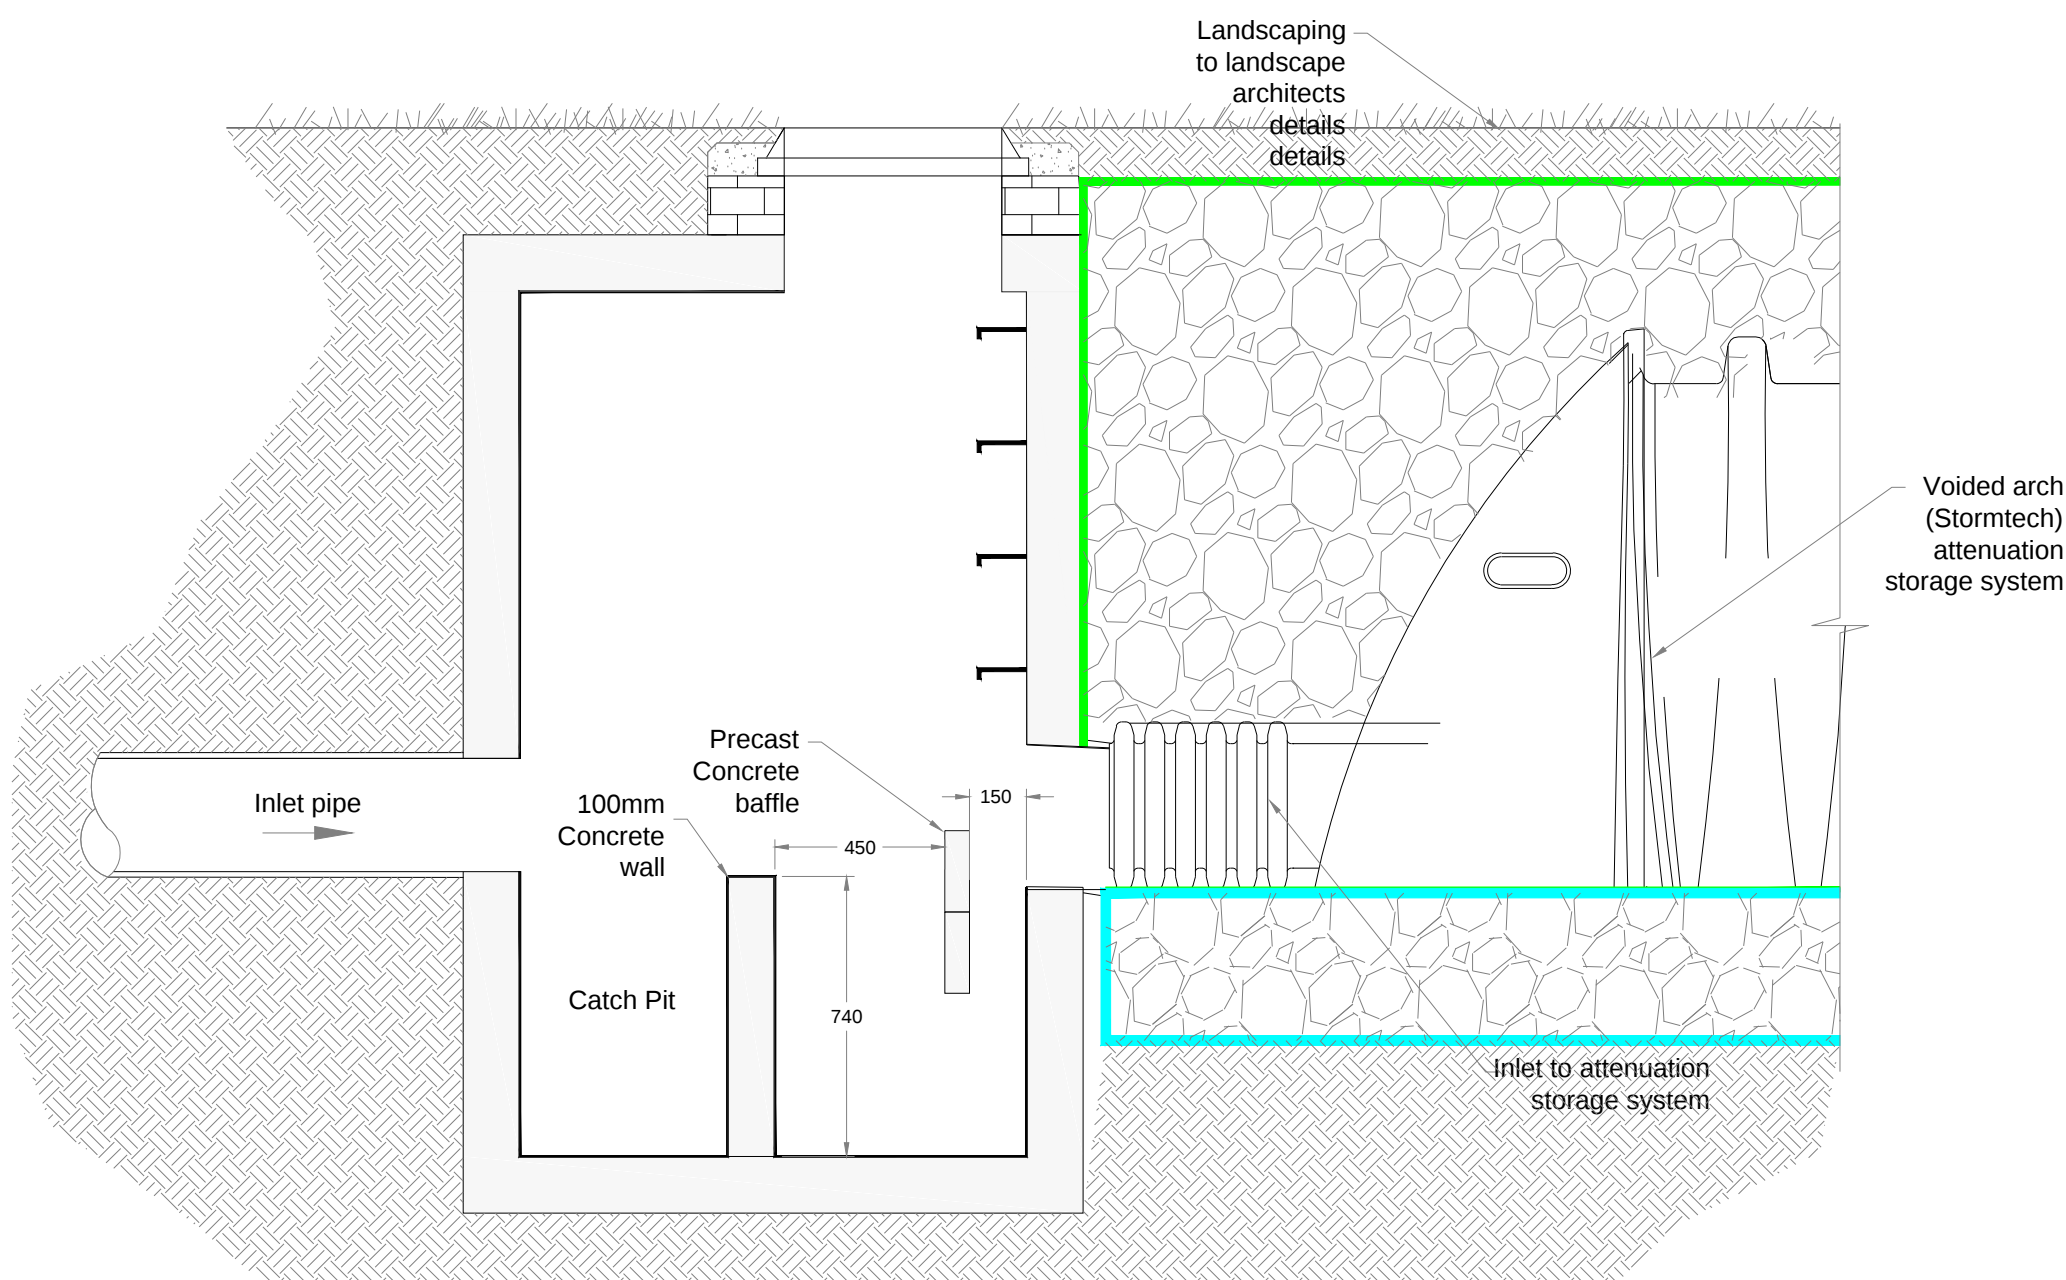

Typical Silt-Trap Mh Inlet to Attenuation Storage
Scale 1:20