


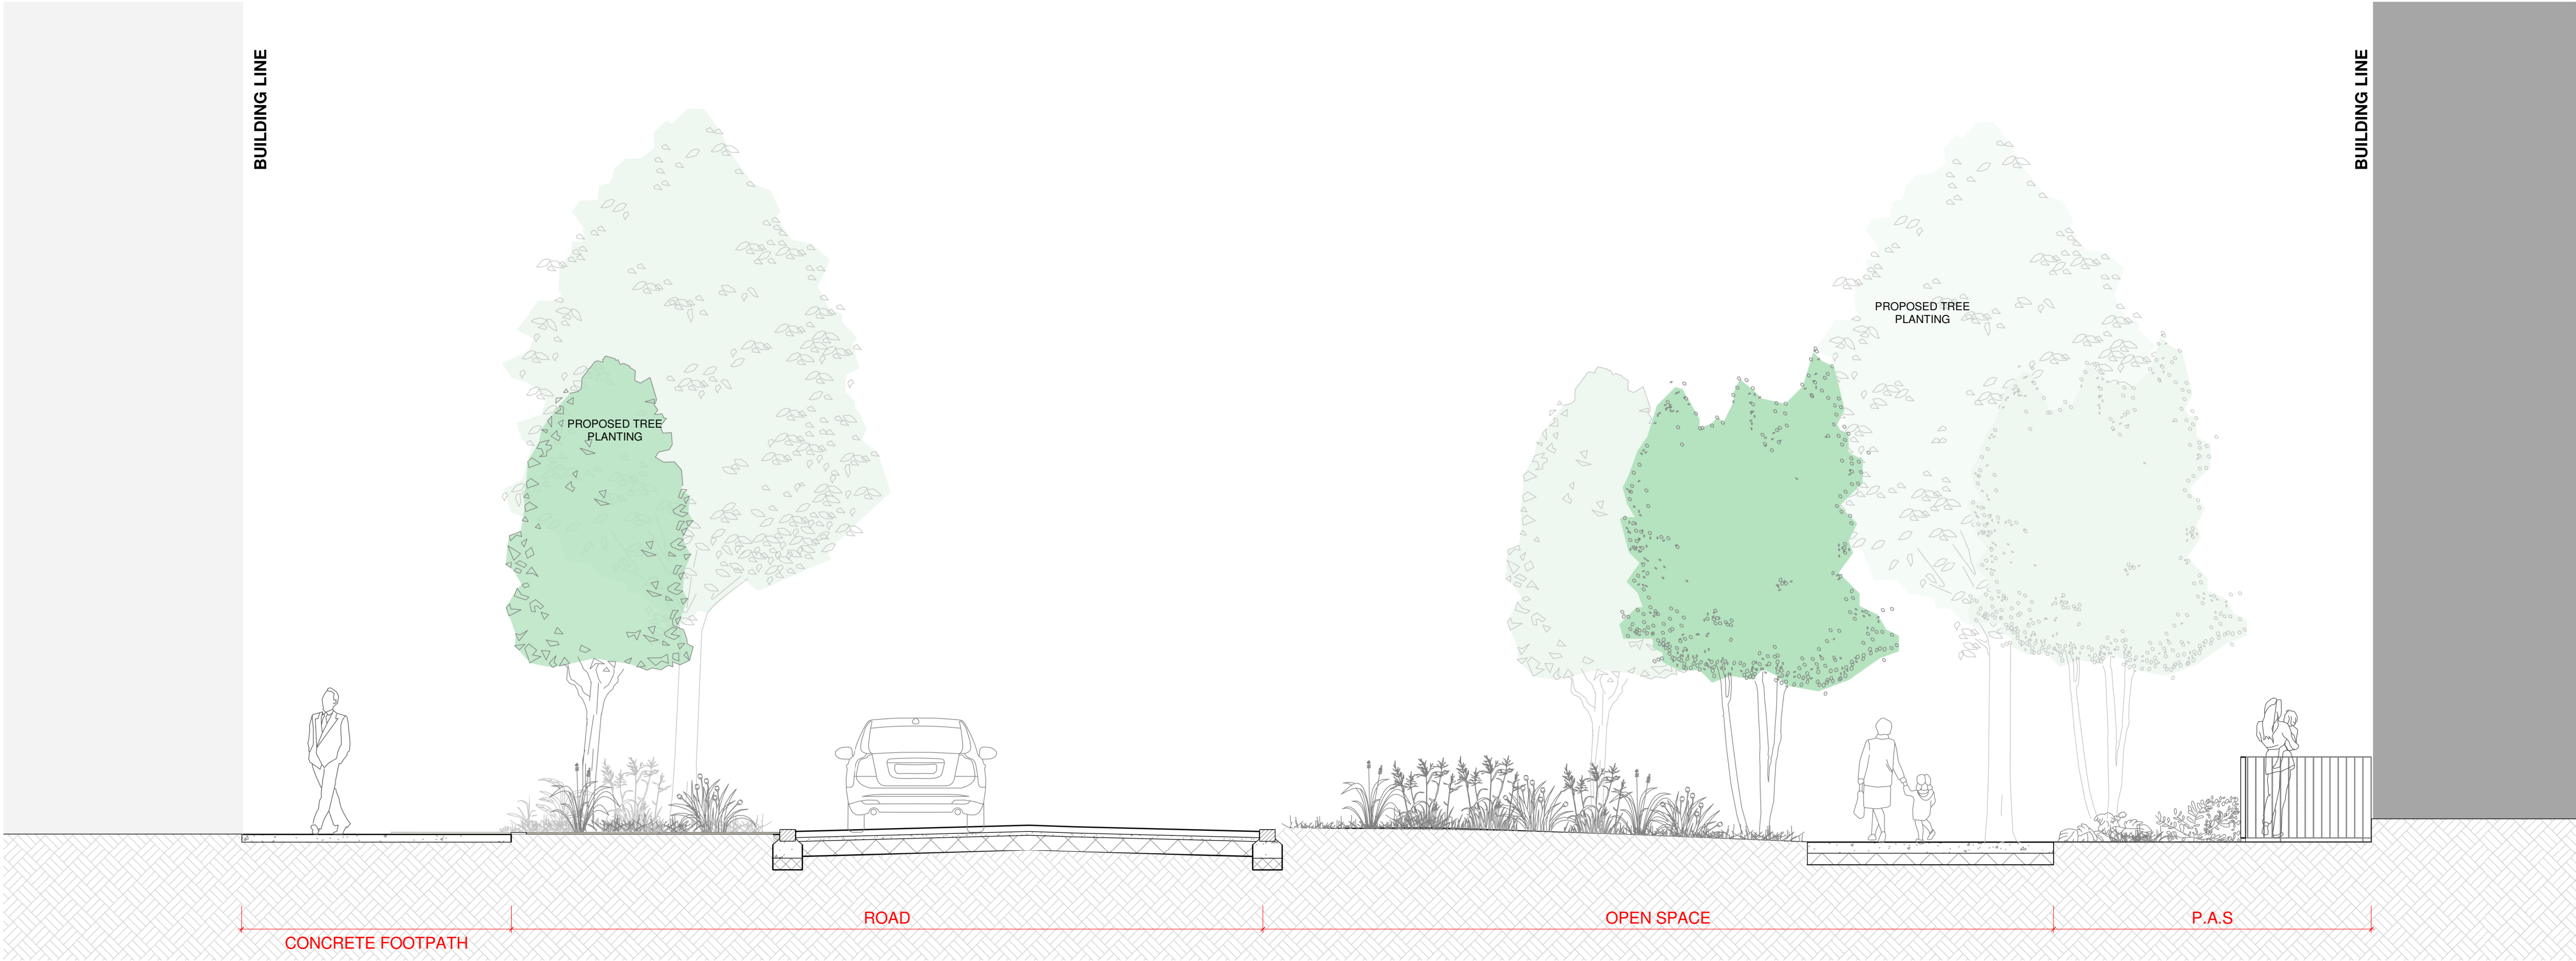

1 Neighbourhood Centre - Section 03
SCALE: 1 : 50 @A1



2 Neighbourhood Centre - Section 04
SCALE: 1 : 50 @A1


NOTE
ALL DIMENSIONS TO BE CHECKED ON SITE
NO DIMENSIONS TO BE SCALED FROM THIS DRAWING
THIS DRAWING IS TO BE READ IN CONJUNCTION WITH RELEVANT CONSULTANTS DRAWINGS
NO PART OF THIS DOCUMENT MAY BE RE-PRODUCED OR TRANSMITTED IN ANY FORM OR STORED IN ANY RETRIEVAL SYSTEM OF ANY NATURE WITHOUT THE WRITTEN PERMISSION OF THE LANDSCAPE ARCHITECT AS COPYRIGHT HOLDER
EXCEPT AS AGREED FOR USE ON THE PROJECT FOR WHICH THE DOCUMENT WAS ORIGINALLY ISSUED
SHOP DRAWINGS TO BE SUBMITTED, WHERE REQUIRED AND REQUESTED, FOR APPROVAL

CLIENT: DURKAN

LISCOVE LTD.

ARCHITECTS: MCORM ARCHITECTS

MCORM
ARCHITECTURE
AND URBAN DESIGN

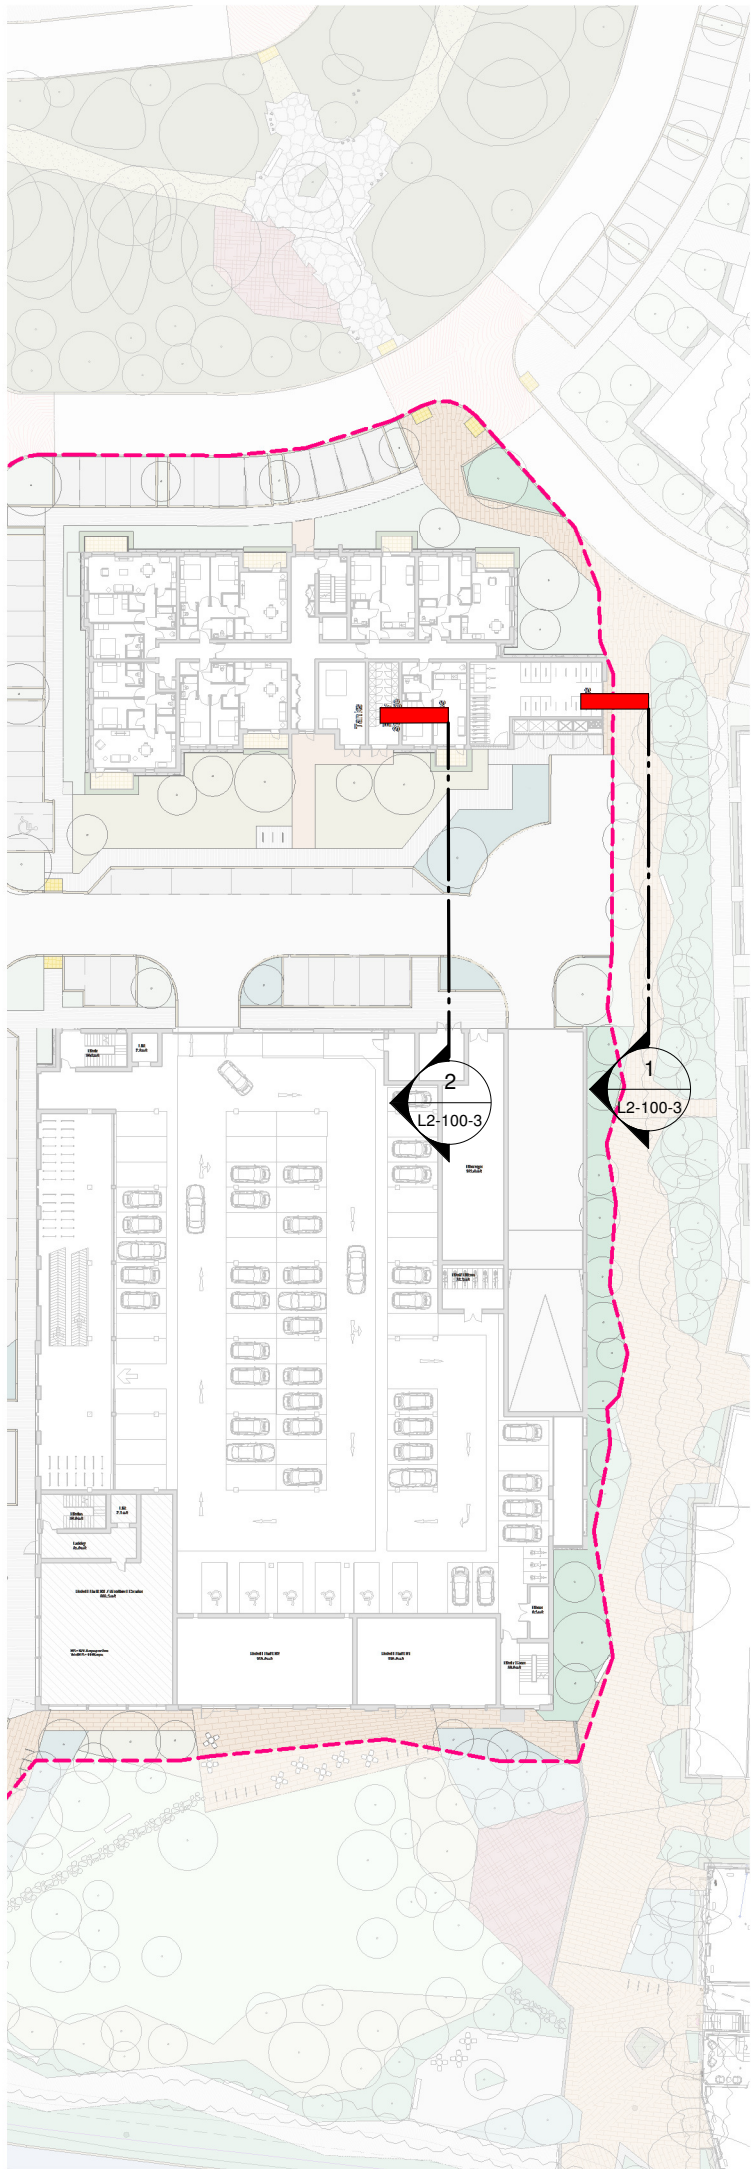

REFERENCE: THIS DRAWING IS NOT FOR CONSTRUCTION

REVISIONS

Job No.	30A6A	Drawn By	JGM
Dwg No.	L2-100-3	Checked By	RK
Scale	AS SHOWN @ A1	Date	09/07/2026

JOB DESCRIPTION

Site	KILTERNAN, DUBLIN 18
Project	KILTERNAN VILLAGE LRD
Title	NEIGHBOURHOOD CENTRE SECTIONS - SHEET 2 OF 3



NMP
Niall Montgomery + Partners

Architects 33 Rock Road, Williamstown, Blackrock, Co. Dublin
Telephones : 2121 800 Fax : 2121 007 E mail : info@nmp.ie