




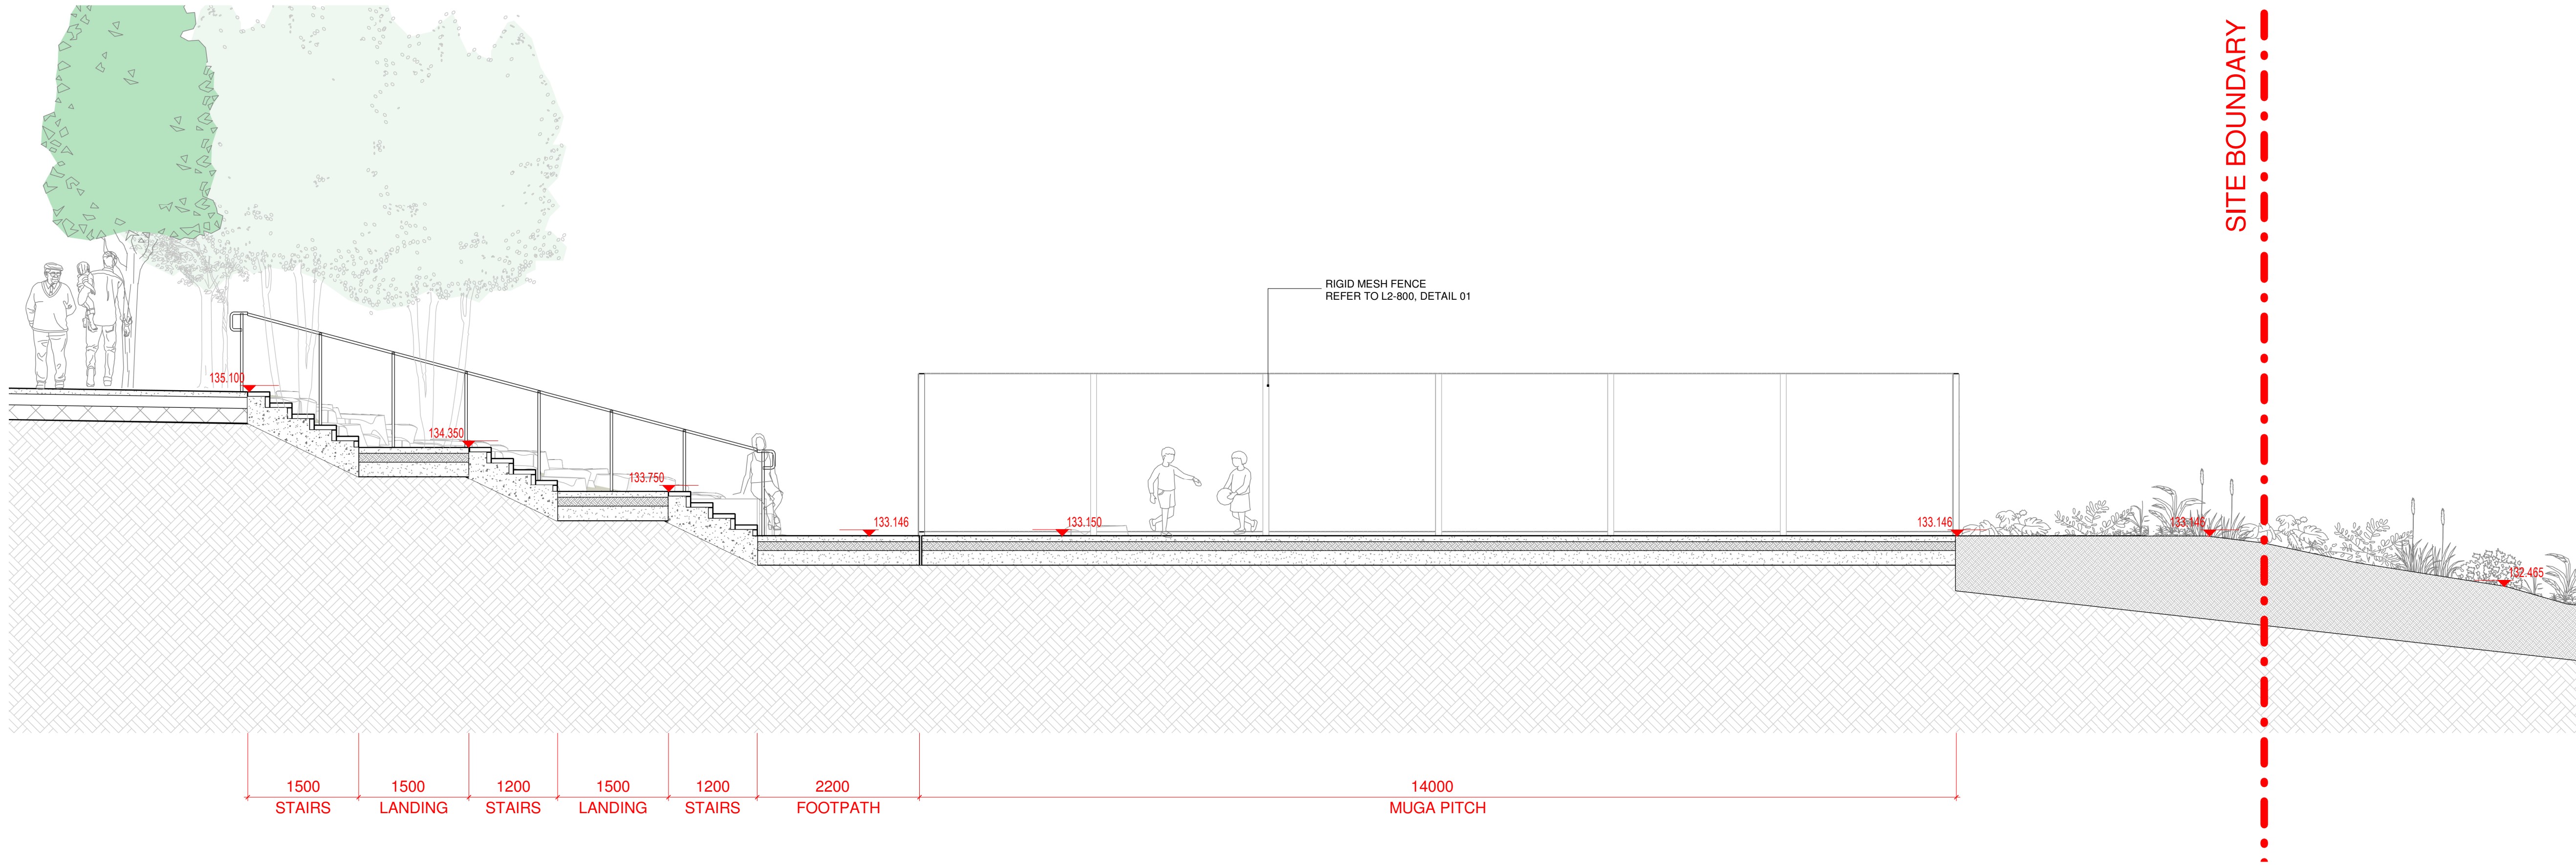

1 MUGA PITCH SECTION 01  
SCALE: 1 : 50 @A1

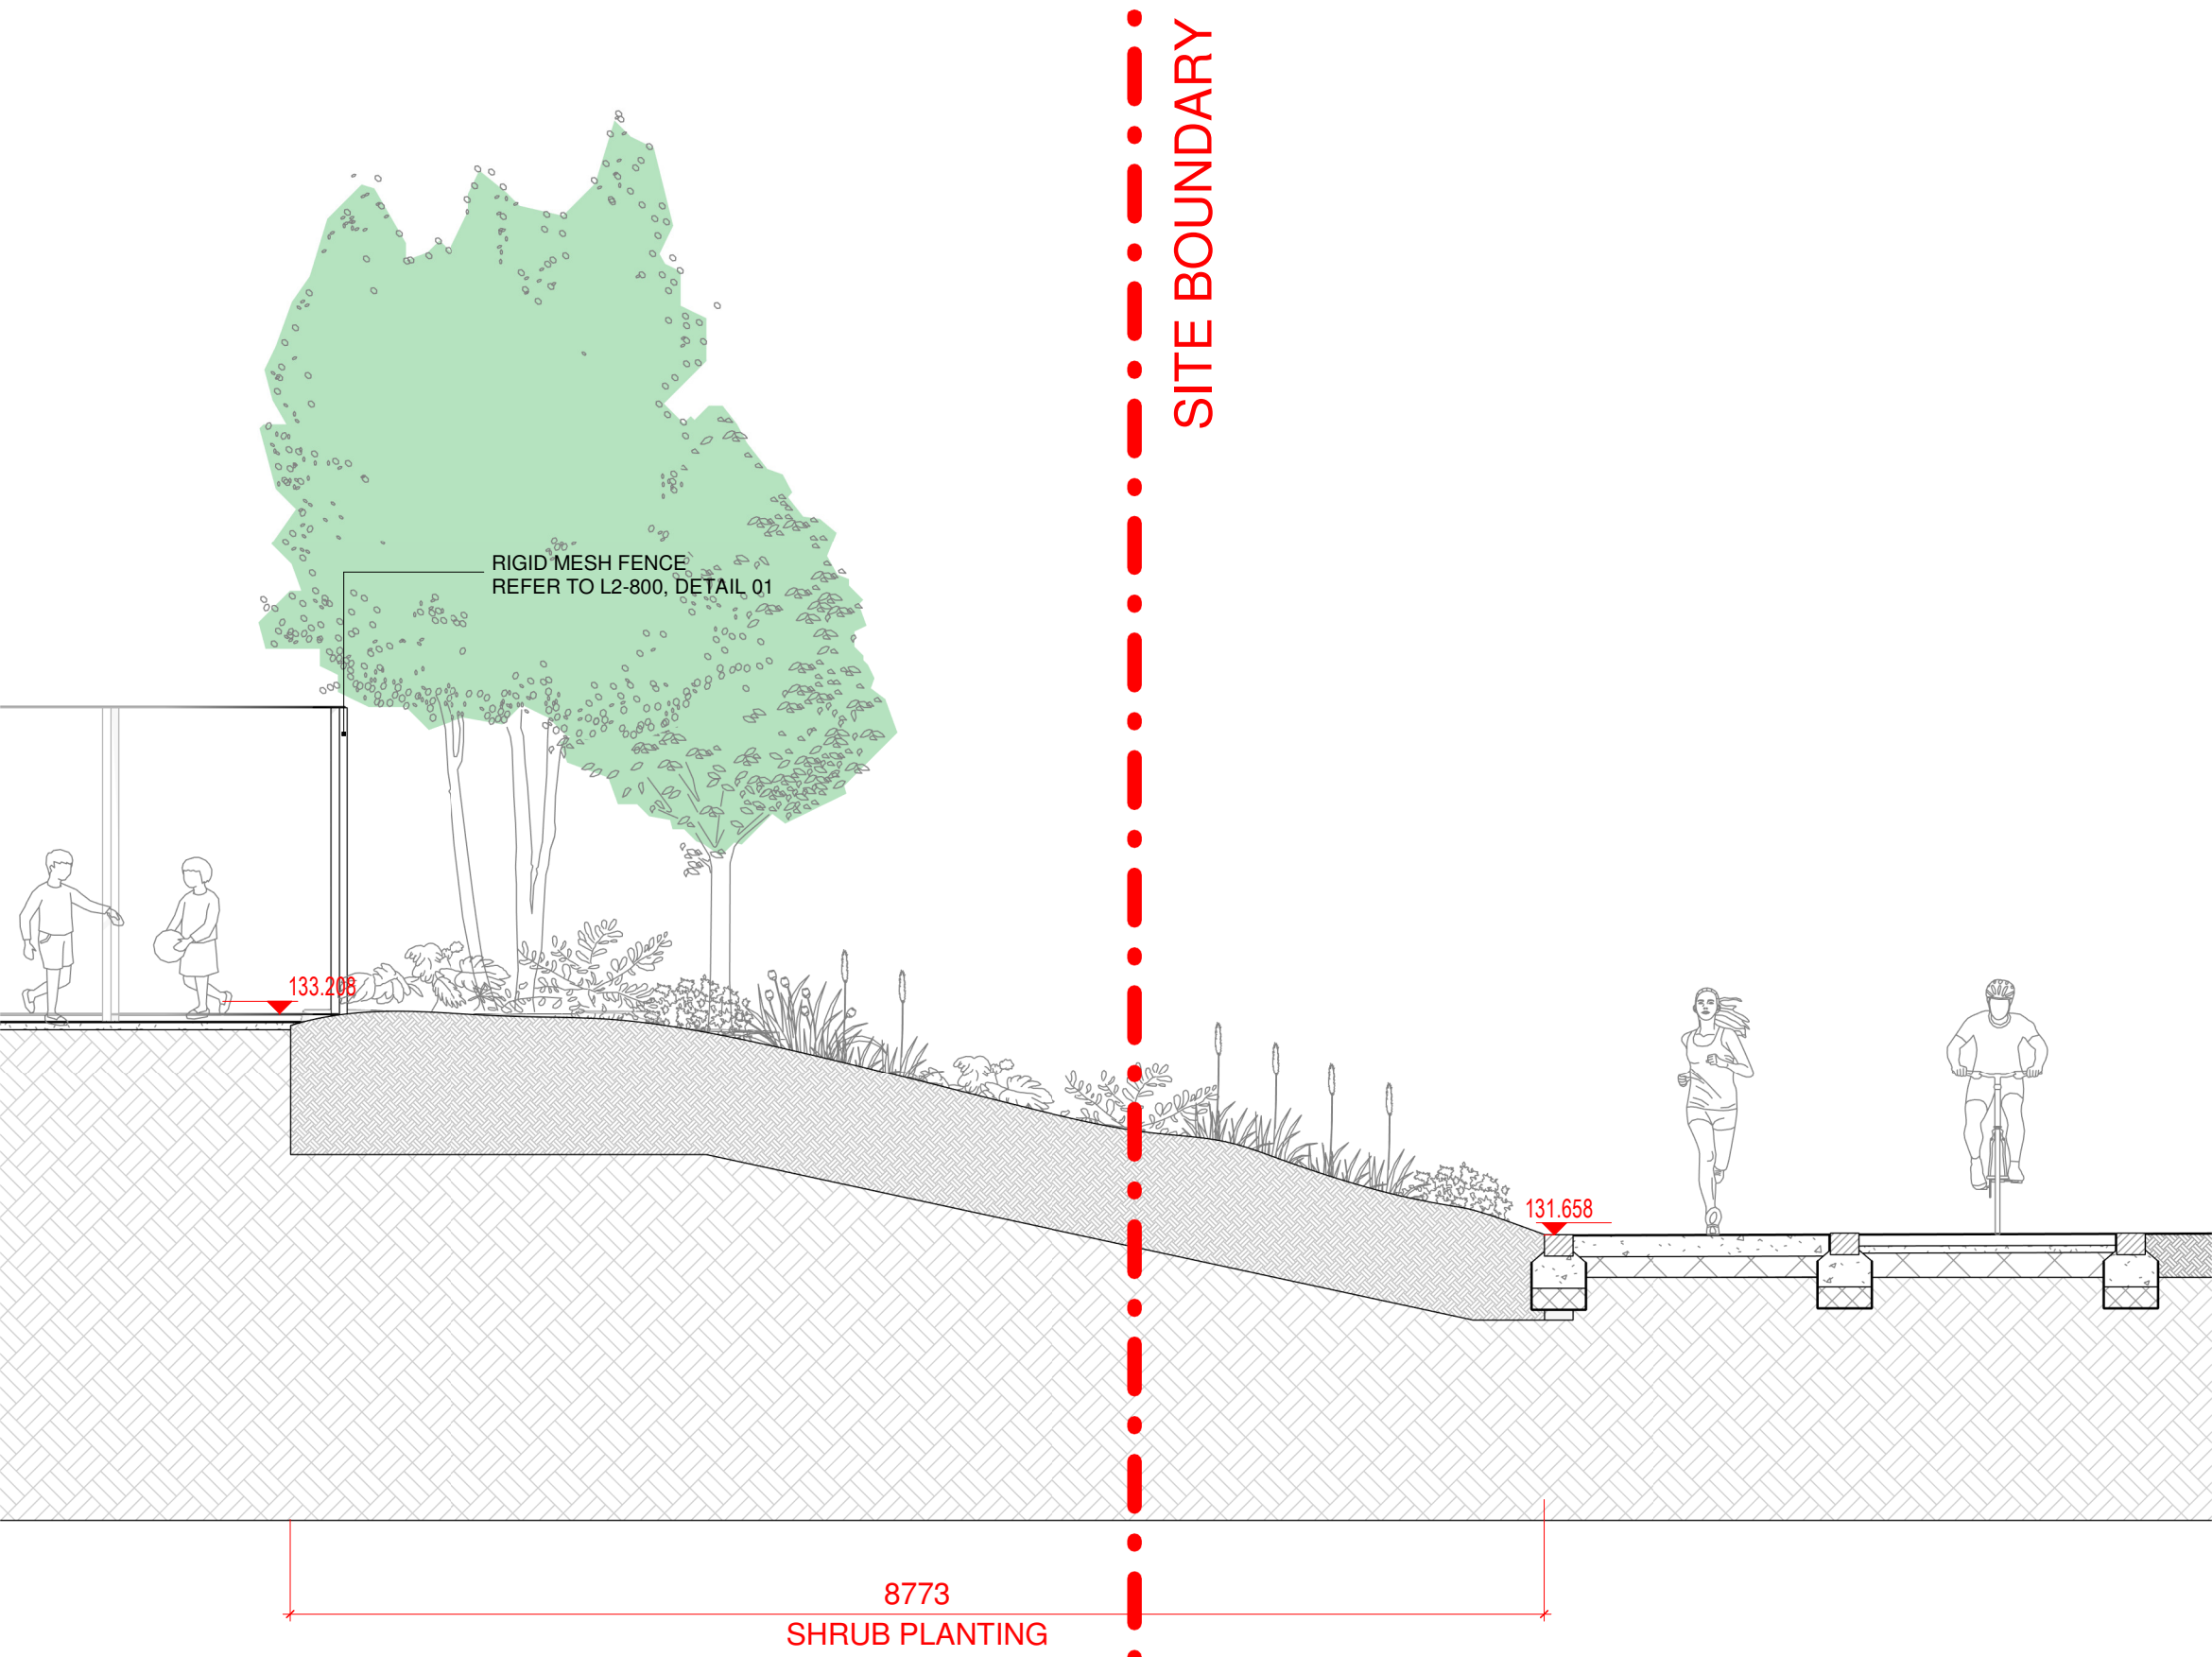

2 MUGA PITCH SECTION 02  
SCALE: 1 : 50 @A1

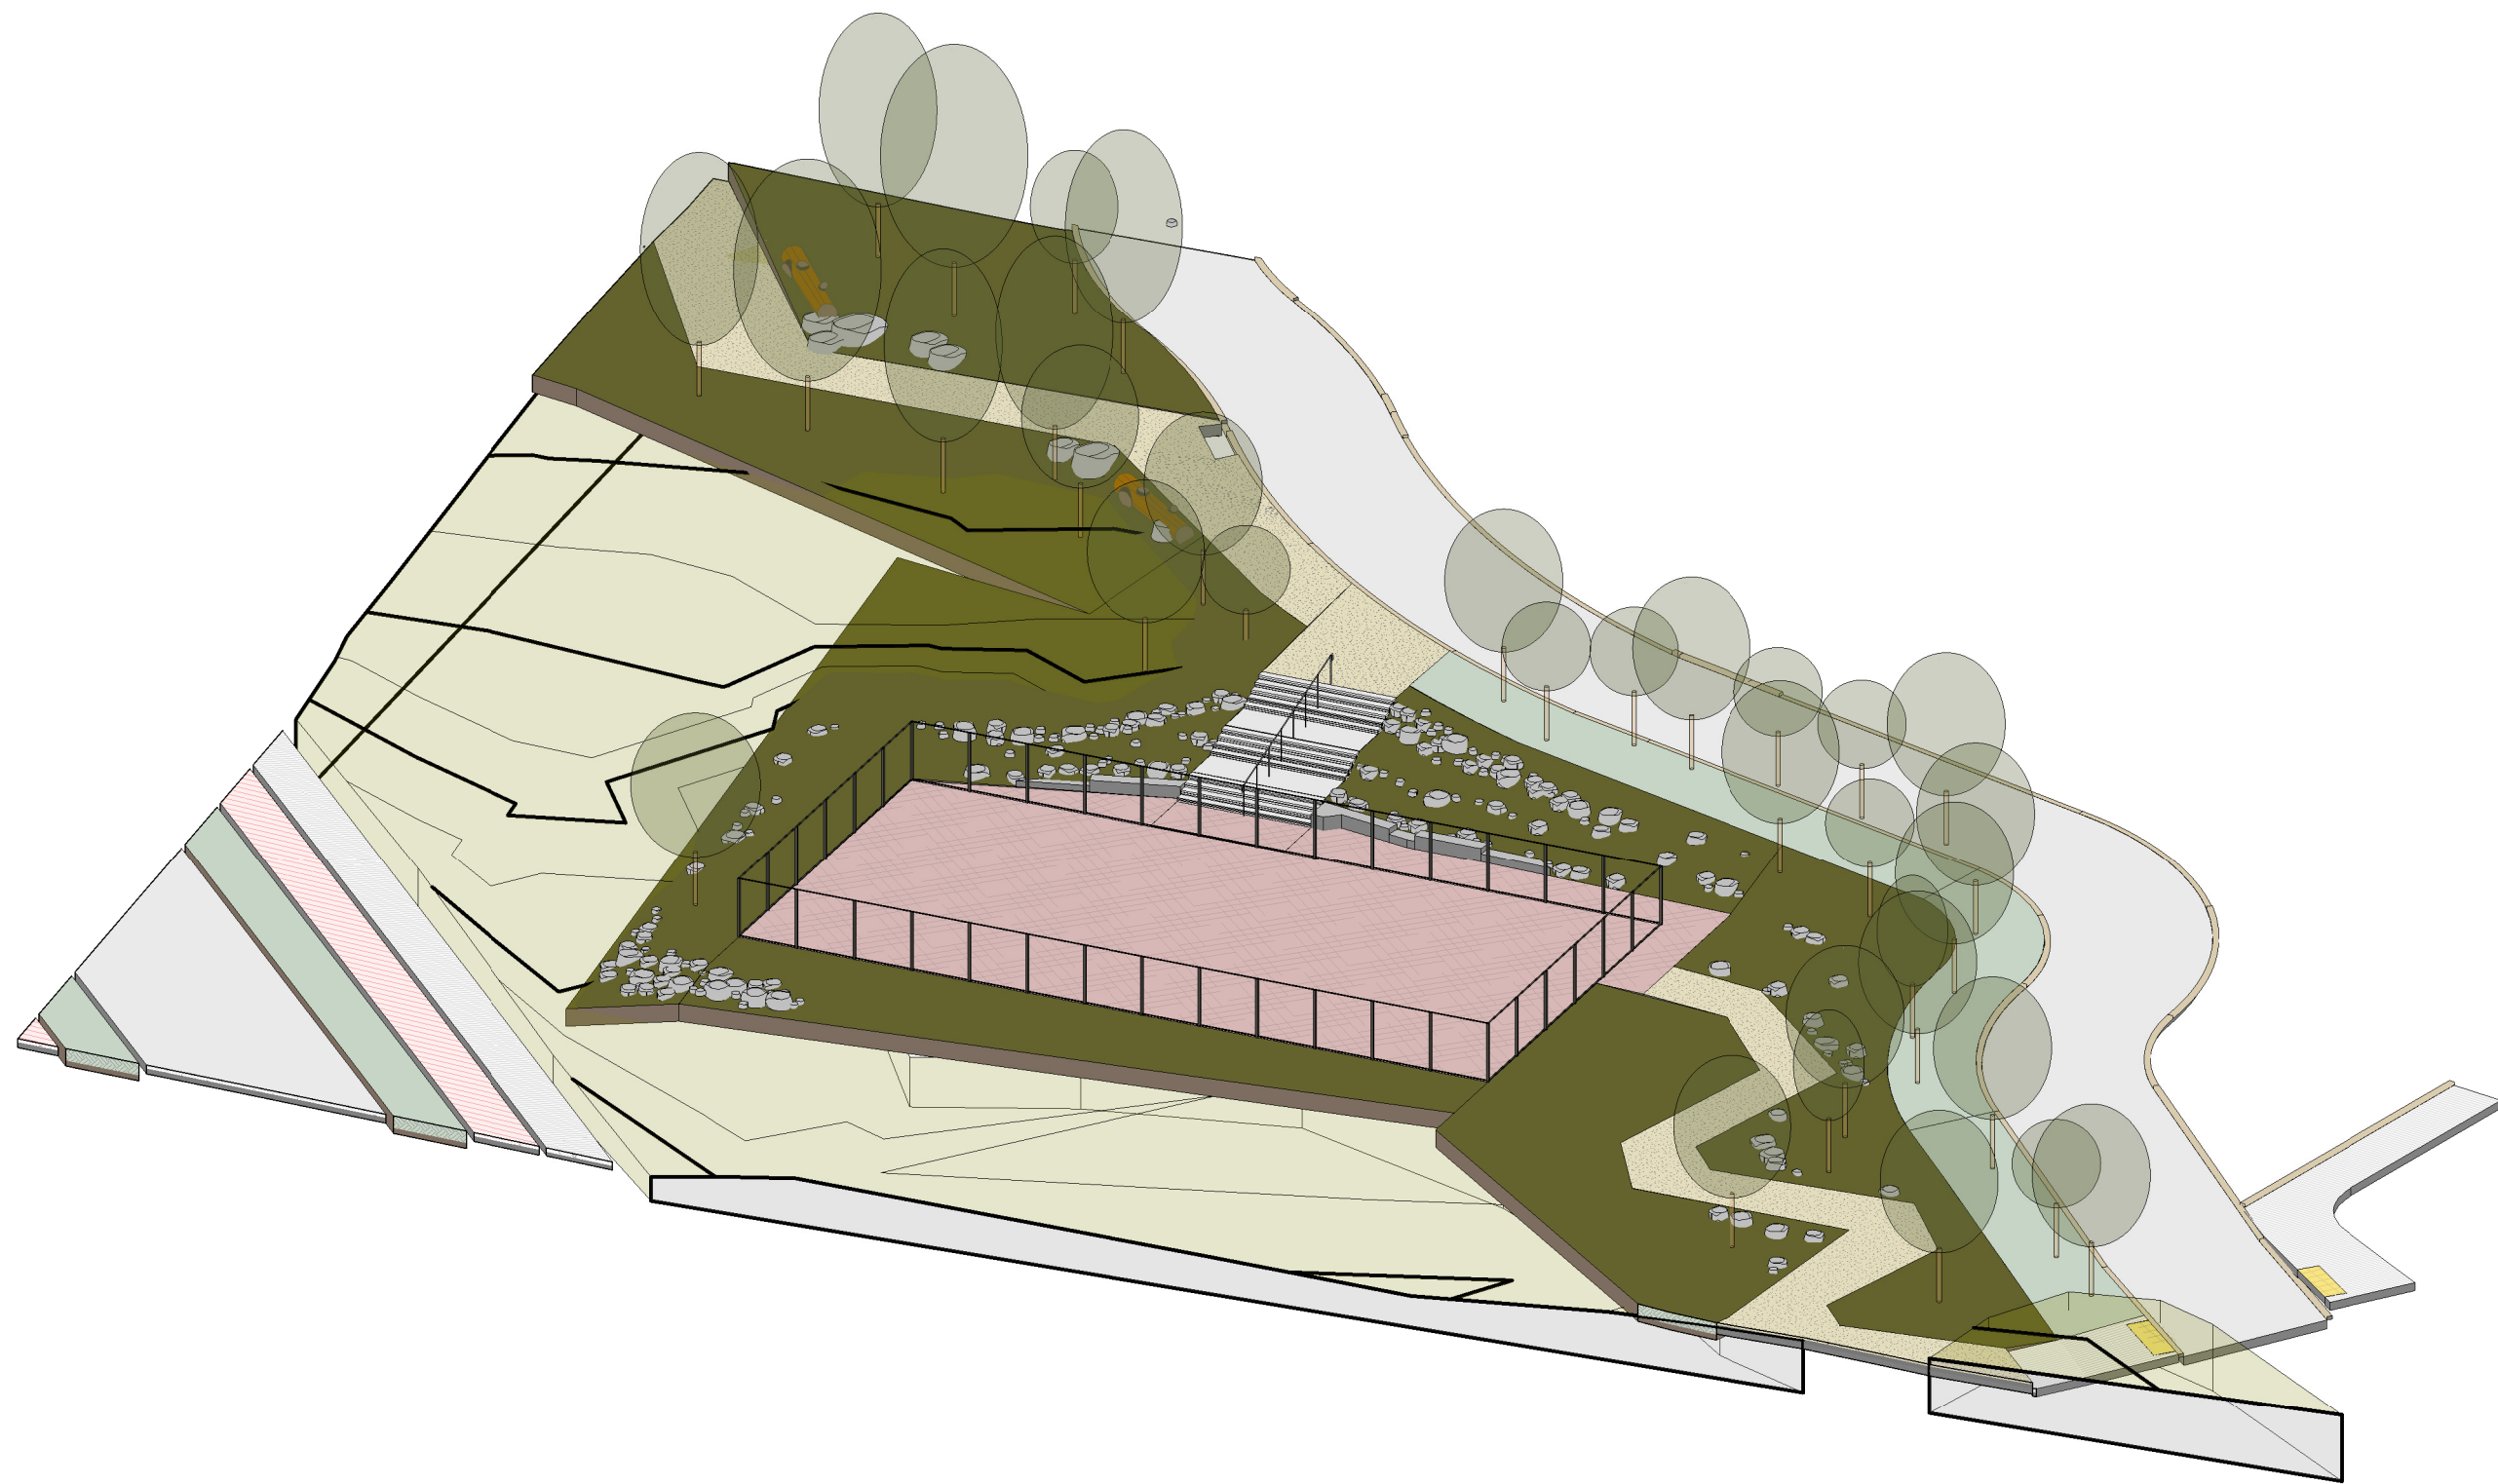

3 MUGA PITCH - 3D - 1  
SCALE: @A1


NOTE  
ALL DIMENSIONS TO BE CHECKED ON SITE  
NO DIMENSIONS TO BE SCALED FROM THIS DRAWING  
THIS DRAWING IS TO BE READ IN CONJUNCTION WITH RELEVANT CONSULTANTS DRAWINGS  
NO PART OF THIS DOCUMENT MAY BE RE-PRODUCED OR TRANSMITTED IN ANY FORM OR STORED IN ANY RETRIEVAL SYSTEM OF ANY NATURE WITHOUT THE WRITTEN PERMISSION OF THE LANDSCAPE ARCHITECT AS COPYRIGHT HOLDER  
EXCEPT AS AGREED FOR USE ON THE PROJECT FOR WHICH THE DOCUMENT WAS ORIGINALLY ISSUED  
SHOP DRAWINGS TO BE SUBMITTED, WHERE REQUIRED AND REQUESTED, FOR APPROVAL

CLIENT: DURKAN

LISCOVE LTD.

ARCHITECTS: MCORM ARCHITECTS

MCORM  
ARCHITECTURE  
AND URBAN DESIGN

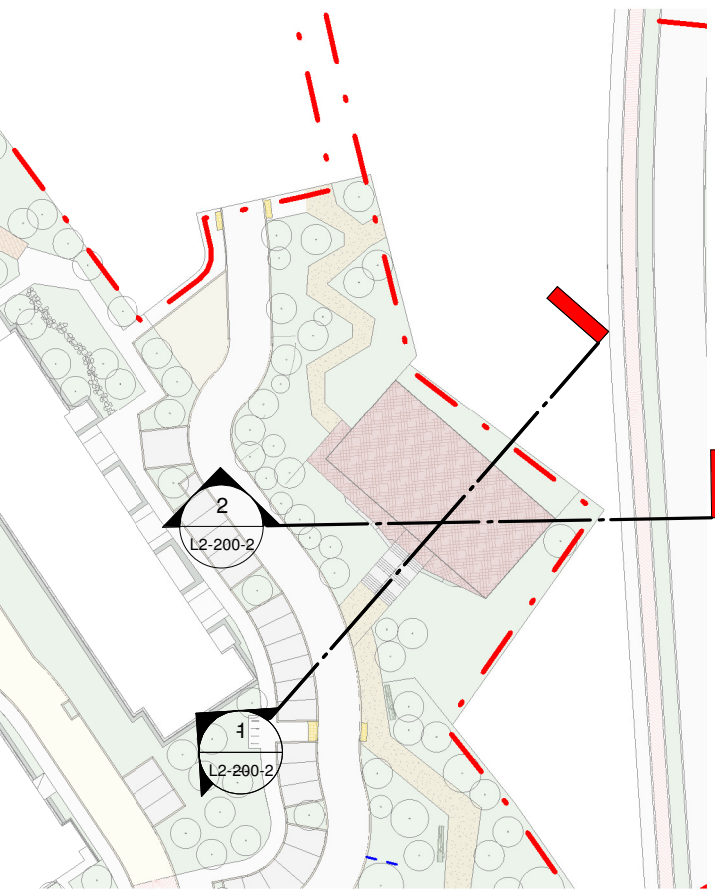

REFERENCE: THIS DRAWING IS NOT FOR CONSTRUCTION

REVISIONS

|         |            |            |            |
|---------|------------|------------|------------|
| Job No. | 30A6A      | Drawn By   | JGM        |
| Dwg No. | L2-200-2   | Checked By | RK         |
| Scale   | 1:250 @ A1 | Date       | 09/07/2026 |

JOB DESCRIPTION

|         |                         |
|---------|-------------------------|
| Site    | KILTERNAN, DUBLIN 18    |
| Project | KILTERNAN VILLAGE LRD   |
| Title   | SECTIONS - SHEET 1 OF 2 |



NMP  
Niall Montgomery + Partners

Architects 33 Rock Road, Williamstown, Blackrock, Co. Dublin  
Telephones : 2121 800 Fax : 2121 007 E mail : info@nmp.ie