
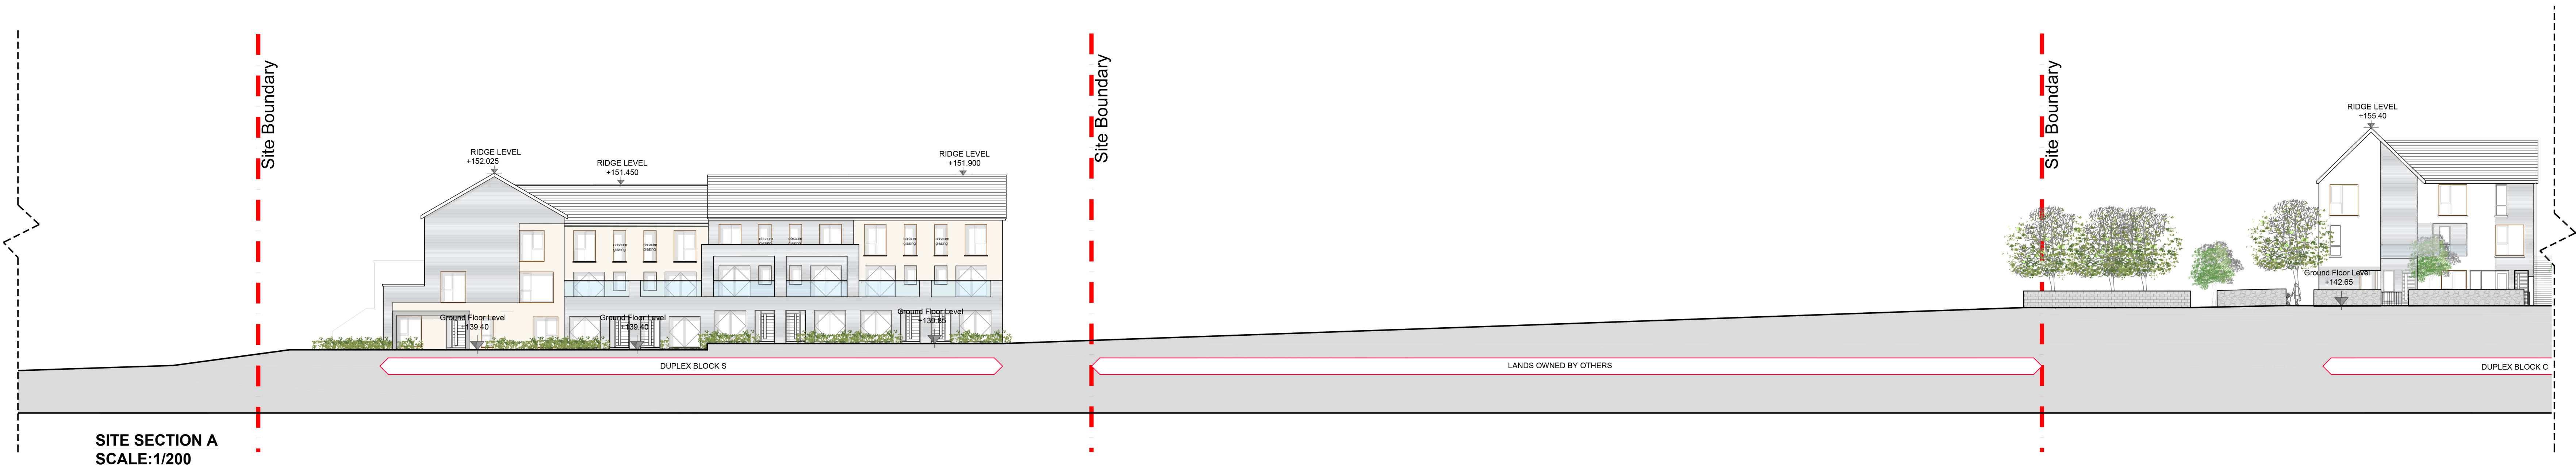


GENERAL NOTES

DO NOT SCALE FROM DRAWINGS. WORK TO FIGURED DIMENSIONS ONLY. ARCHITECT TO BE NOTIFIED OF ANY DISCREPANCIES.

THIS DRAWING TO BE READ IN CONJUNCTION WITH ALL ARCHITECT'S DRAWINGS, SPECIFICATIONS, CONSULTANTS' DESIGN TEAM DRAWINGS AND SPECIFICATIONS.


KEY PLAN

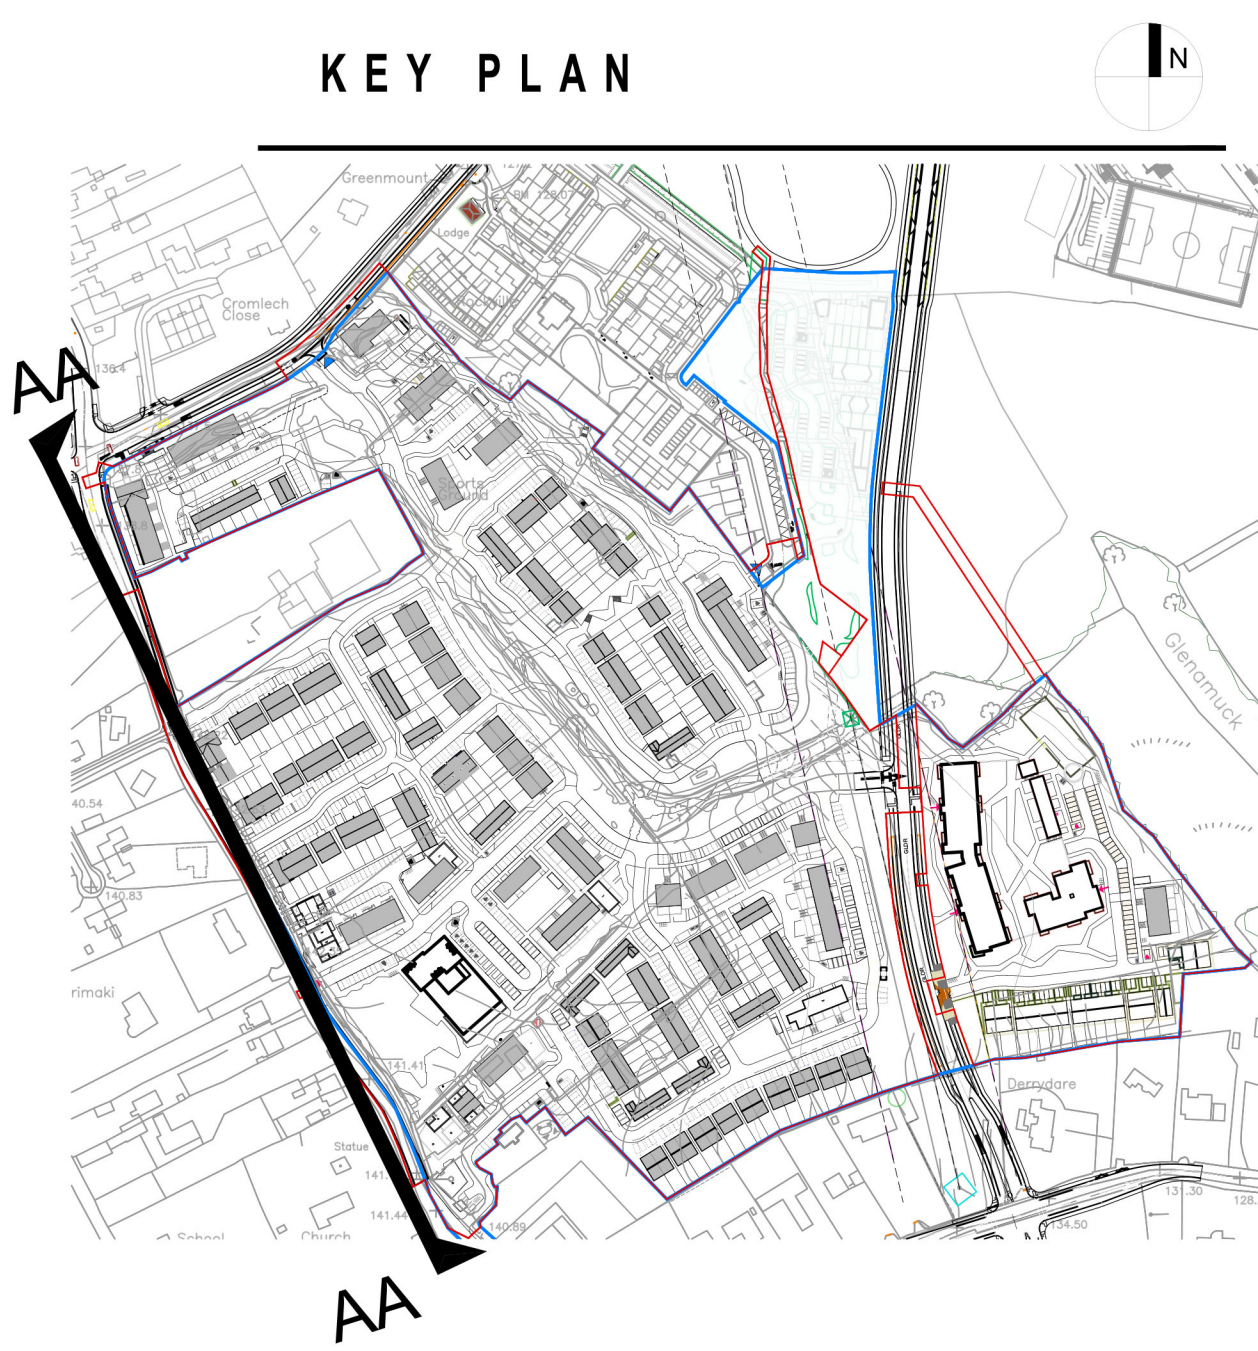

SITE SECTION A
SCALE:1/200



SITE SECTION A (CONT')
SCALE:1/200

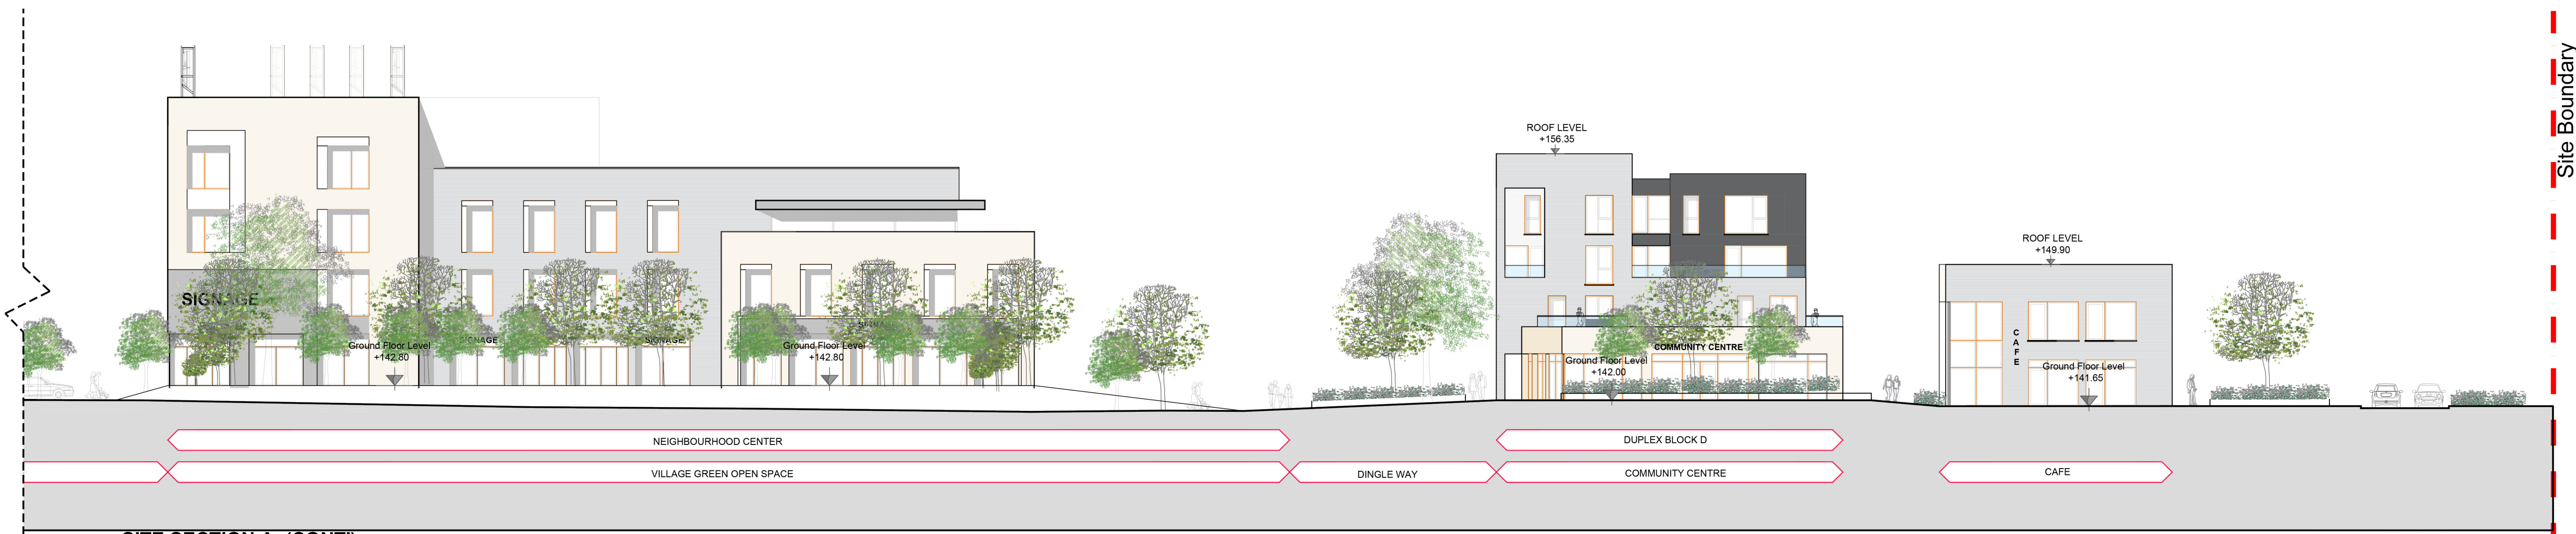

SITE SECTION A (CONT')
SCALE:1/200



SITE SECTION A
SCALE:1/500

REV	DATE	DESCRIPTION	DESIGNED BY
1	2024	REVISIONS	

LRD

LISCORVE LTD

PROJECT TITLE
KILTERNAN VILLAGE (ENNISKERRY ROAD)

DRAWING TITLE
CONTEXT_ELEVATION_A (PERMITTED)

DWG BY: LSC DATE: JUN24 SCALE: 1/200

PROJECT NUMBER: PL500 STATUS CODE: 21009.2

ARCHITECTURE AND URBAN DESIGN

No. 1 Grantham Street, Dublin 8
D08 A40Y Tel: +353 (0)1 478 8700
Block 6, Central Business Park
Tullamore, County Offaly, E05 F8F8
Tel: +353 (0)70 500 3807
E: arch@mcorm.com W: mcorm.com

Figured dimensions only to be used. This drawing is copyright of MCORM LTD. All information is shared on an approved basis in accordance with IS 98:2017 and IS 98:2017:2018, if Status Code above is empty, this information has been shared as Status Code 50 - Work in Progress (WIP) / Draft.