
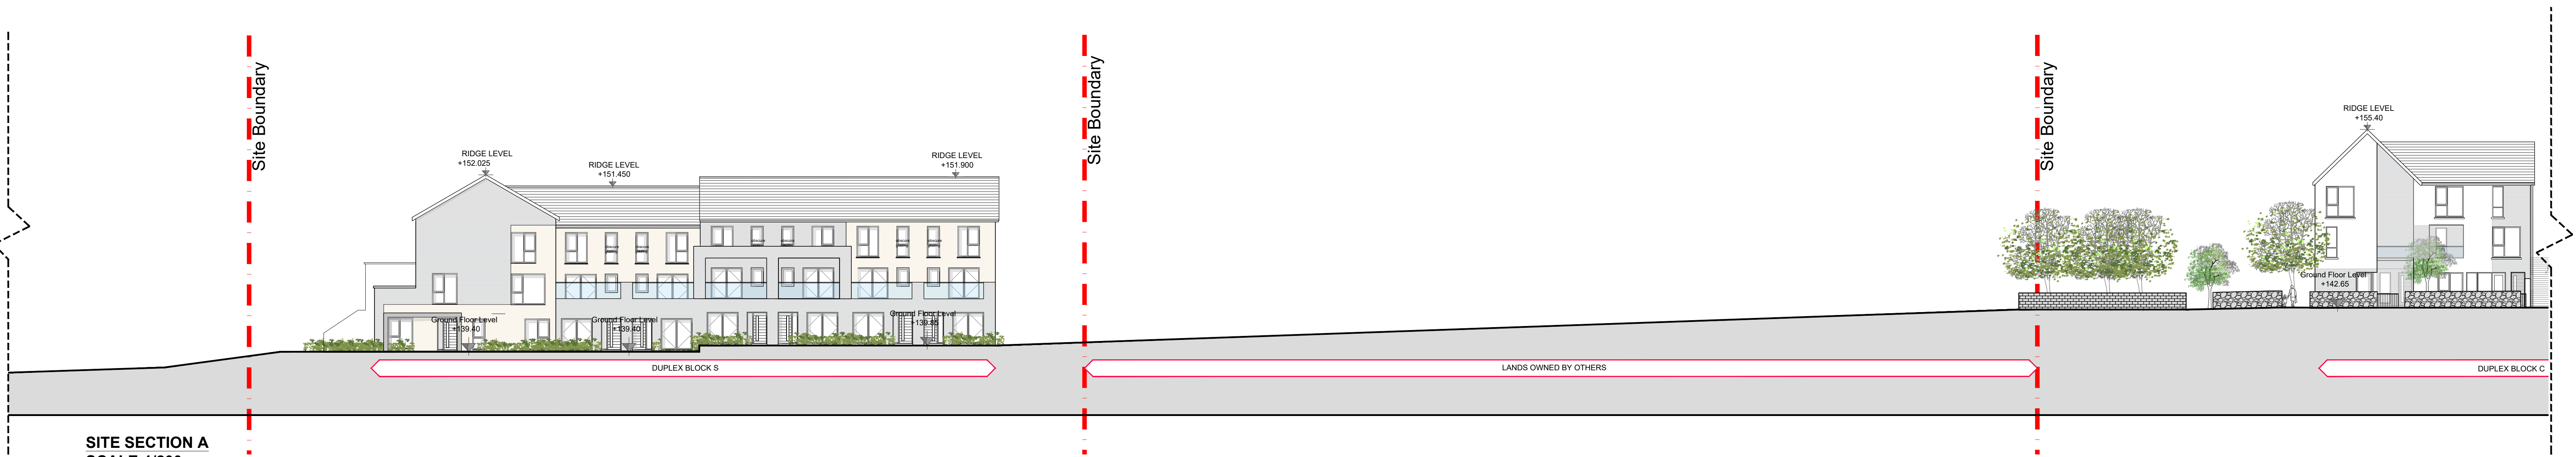


GENERAL NOTES

DO NOT SCALE FROM DRAWINGS. WORK TO FIGURED DIMENSIONS ONLY. ARCHITECT TO BE NOTIFIED OF ANY DISCREPANCIES.
THIS DRAWING TO BE READ IN CONJUNCTION WITH ALL ARCHITECT'S DRAWINGS, SPECIFICATIONS CONSULTANTS DESIGN TEAM DRAWINGS AND SPECIFICATIONS.


KEY PLAN

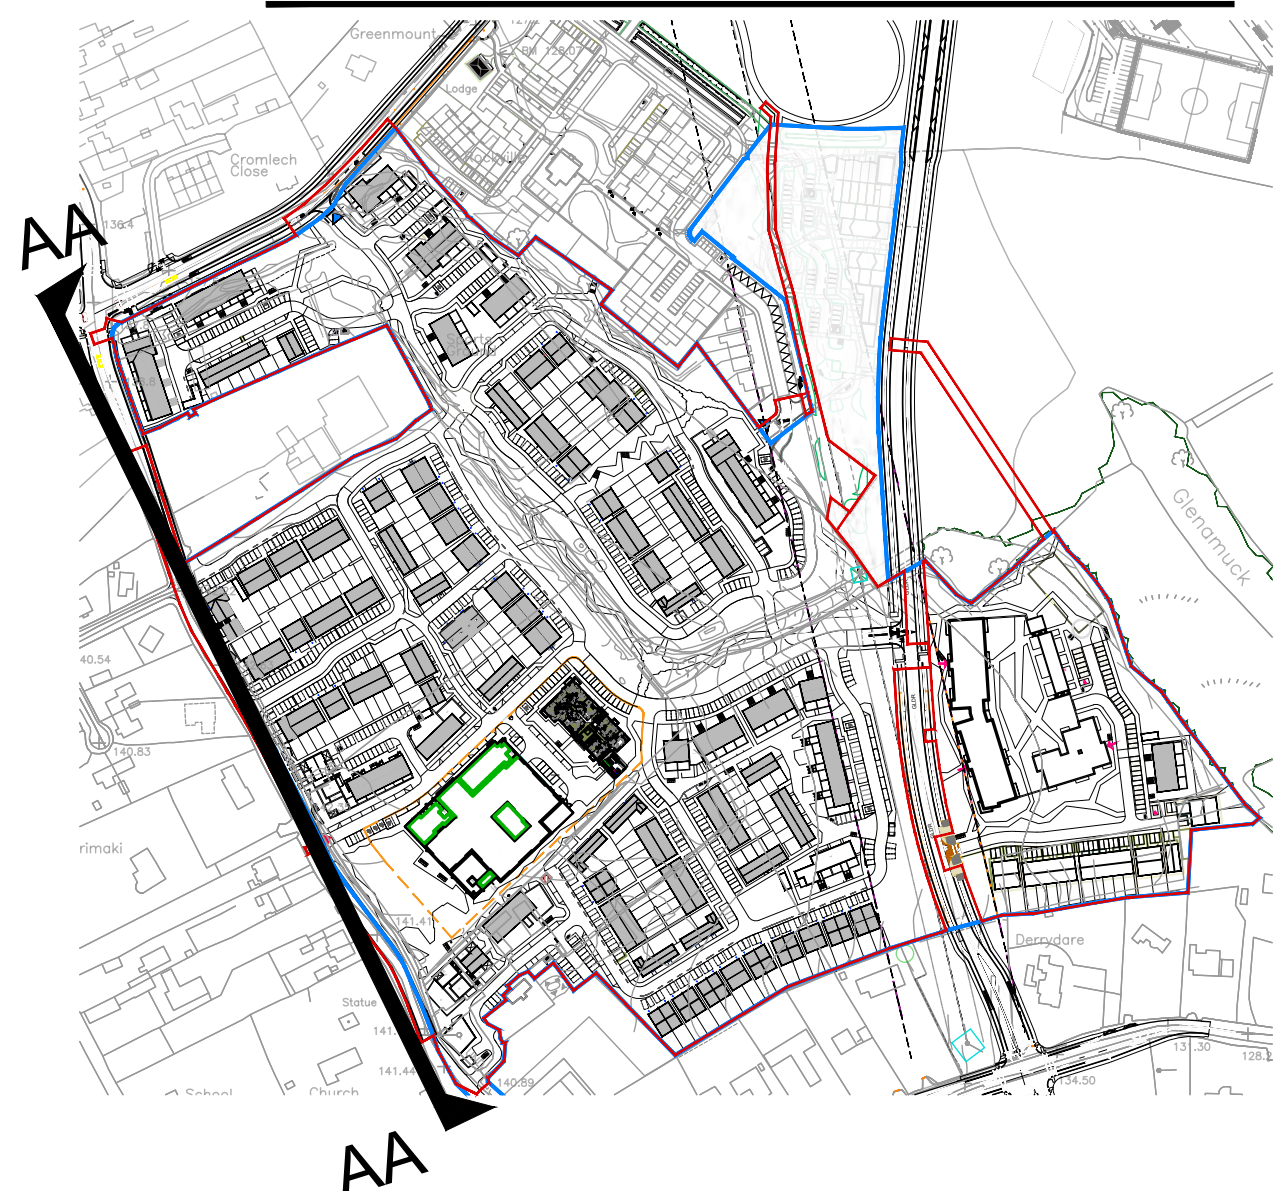

SITE SECTION A
SCALE:1/200



SITE SECTION A (CONT.)
SCALE:1/200

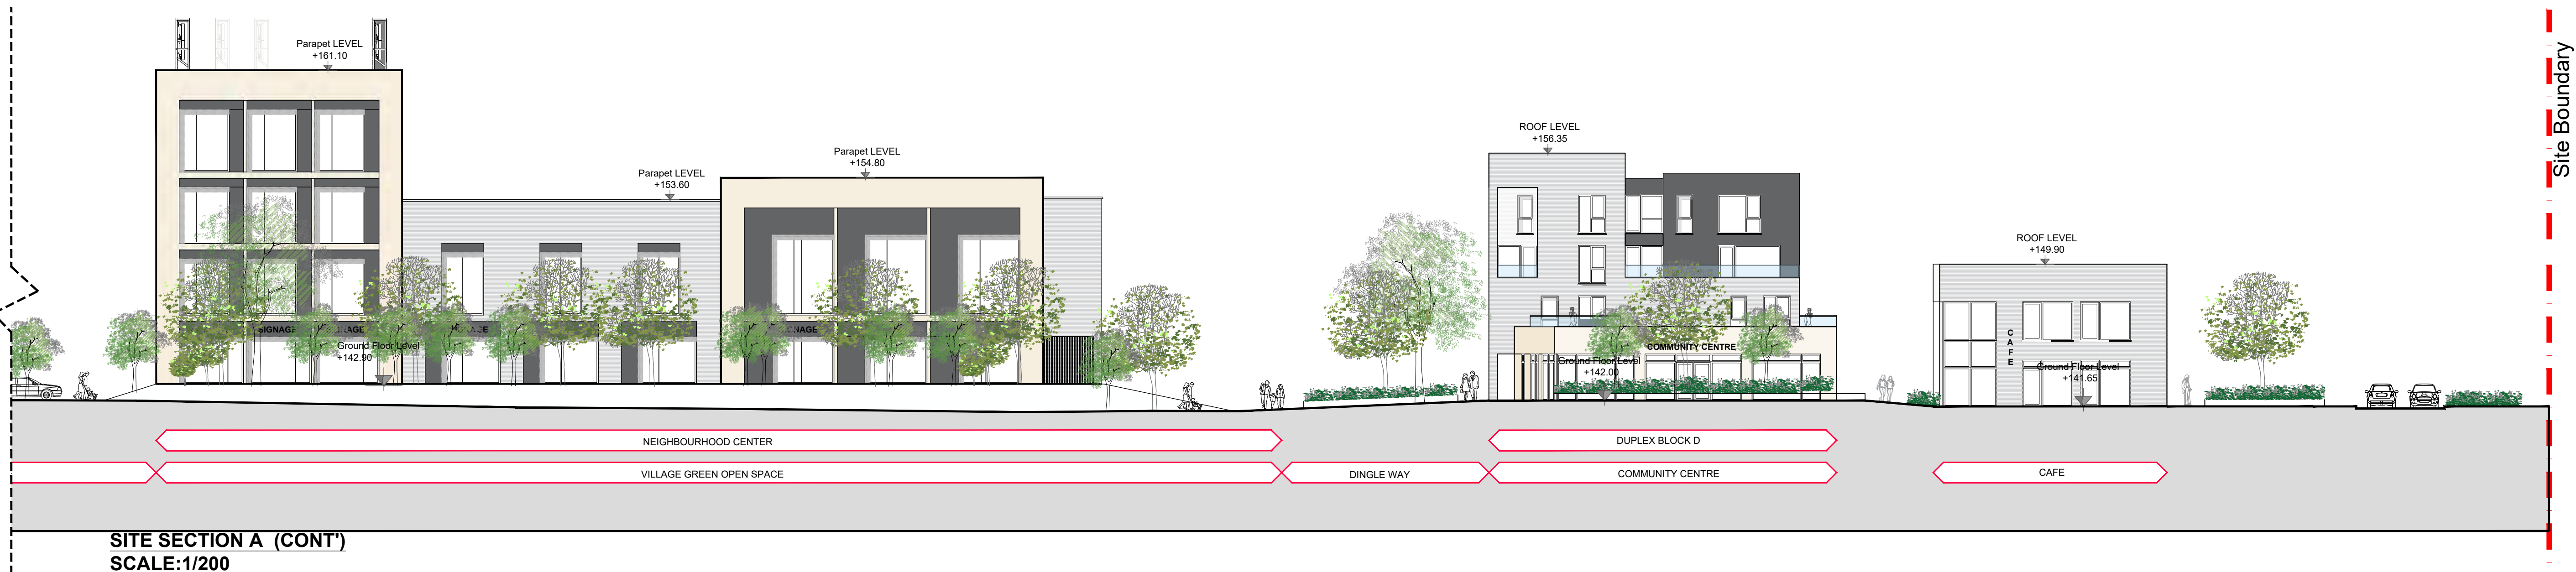

SITE SECTION A (CONT.)
SCALE:1/200



SITE SECTION A
SCALE:1/500

REV	DATE	DESCRIPTION	DESIGNED BY
1	2024.07.26	REVISIONS	

LRD_AMENDMENT

CLIENT:

LISCOVE LTD

PROJECT:

KILTERNAN VILLAGE (ENNISKERRY ROAD)

DRAWING TITLE:

CONTEXT_ELEVATION_A_LRD_AMENDMENT

DRAWING NUMBER	DATE	STATUS	STATUS CODE
PL500.1	2024.07.26	1/200@A0	21009.6

M'CORM
ARCHITECTURE
AND URBAN DESIGN

No. 1 Grantham Street, Dublin 8
D08 A69Y Tel: +353 (0)1 478 8700
Block 4, Central Business Park
Tullamore, County Offaly, E55 YF99
Tel: +353 (0)51 932 3807
E: info@mccorm.com W: www.mccorm.com