
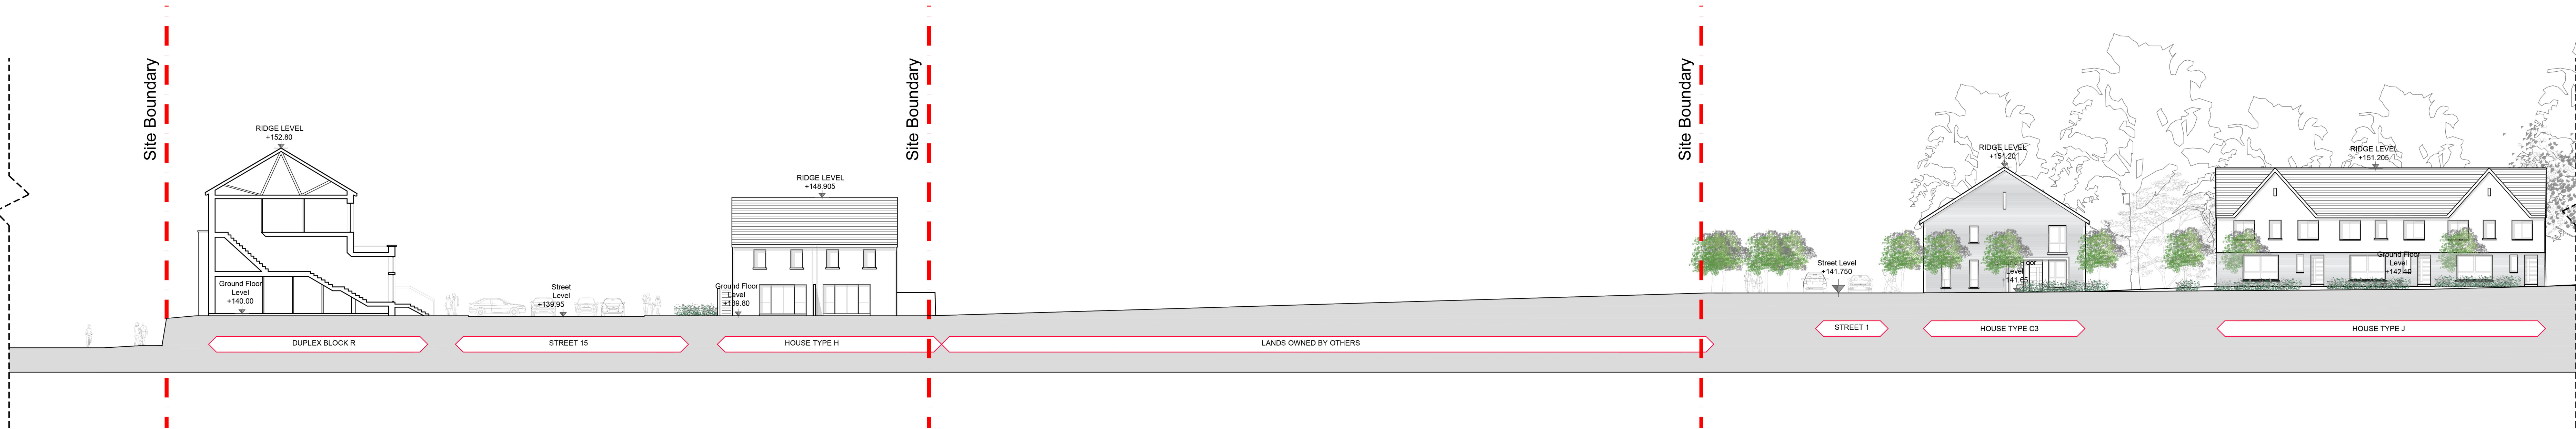



GENERAL NOTES

DO NOT SCALE FROM DRAWINGS. WORK TO FIGURED DIMENSIONS ONLY. ARCHITECT TO BE NOTIFIED OF ANY DISCREPANCIES.
THIS DRAWING TO BE READ IN CONJUNCTION WITH ALL ARCHITECT'S DRAWINGS, SPECIFICATIONS, CONSULTANT'S DESIGN TEAM DRAWINGS AND SPECIFICATIONS.

KEY PLAN

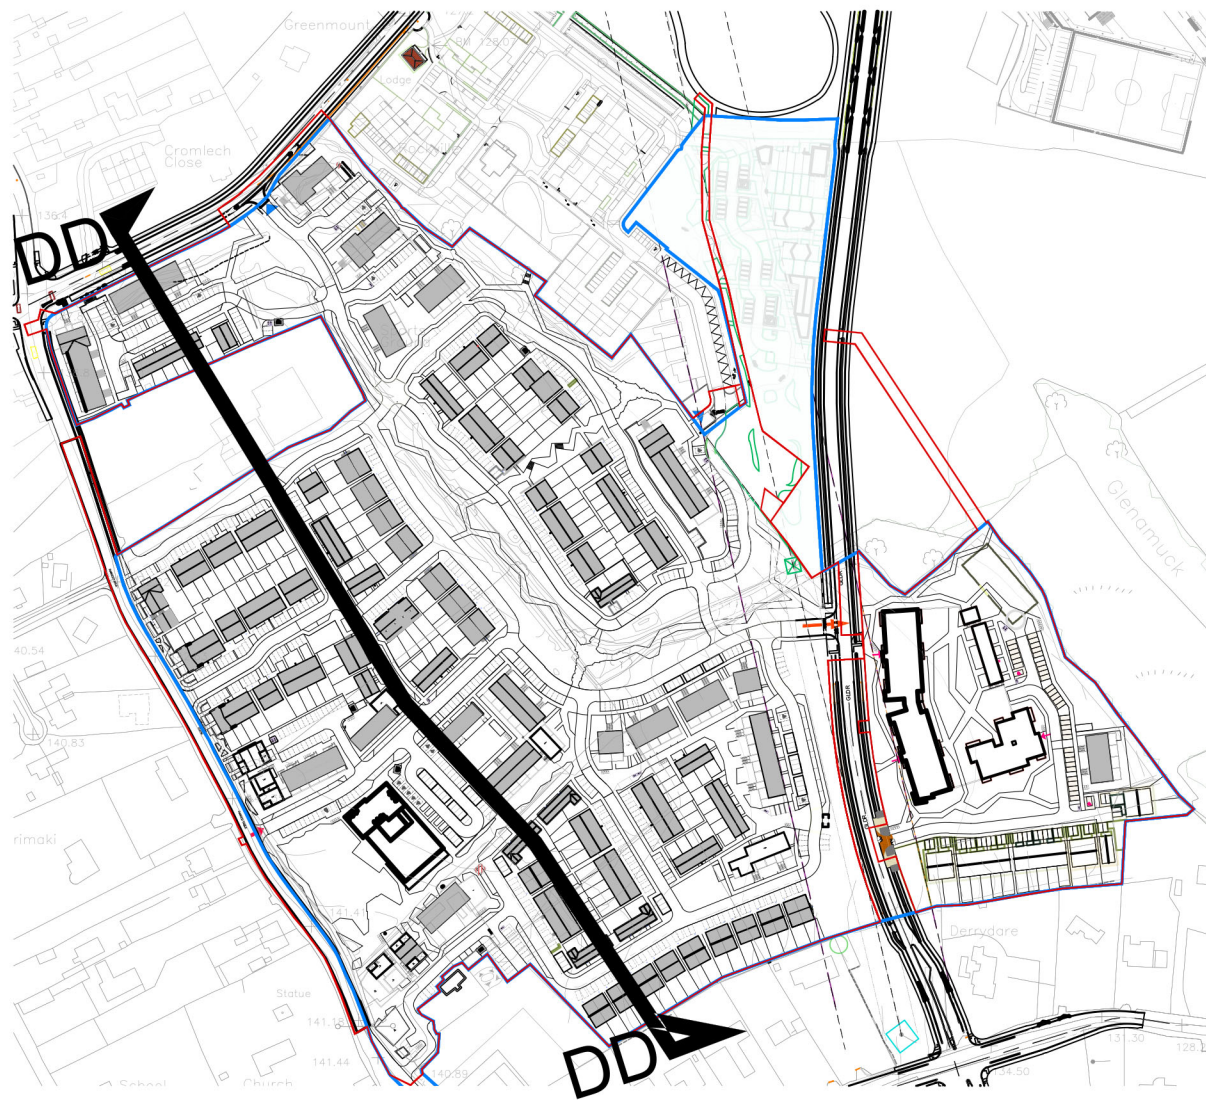


SITE SECTION D
SCALE:1/200

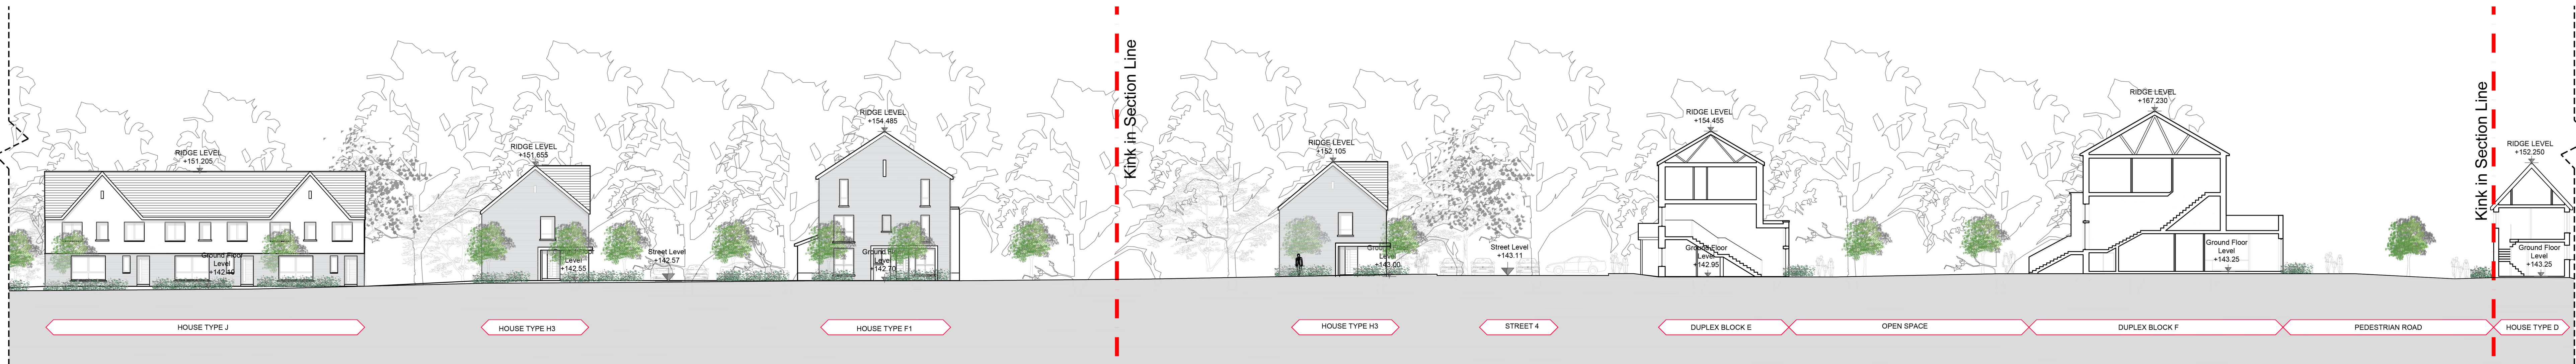

SITE SECTION D (CONT')
SCALE:1/200



SITE SECTION D (CONT')
SCALE:1/200

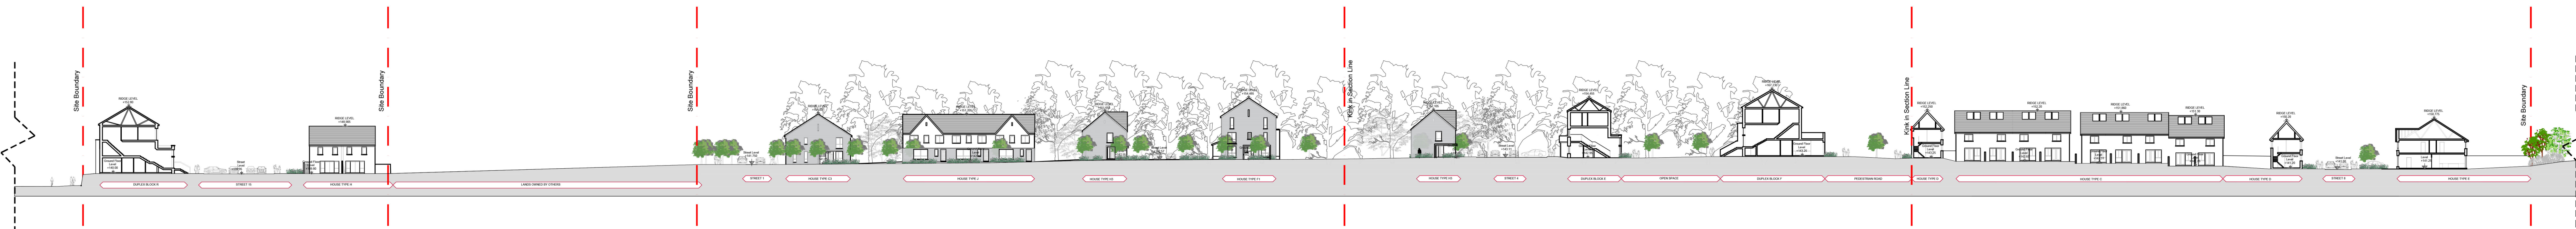

SITE SECTION D (CONT')
SCALE:1/200

REV	DATE	DESCRIPTION	ISSUED BY
1			
2			
3			
4			
5			
6			
7			
8			
9			
10			

LRD

LISCORV LTD
PROJECT TITLE
KILTERNAN VILLAGE (ENNISKERRY ROAD)
PROJECT NO
CONTEXT_ELEVATION_D (PERMITTED)

DATE	USER	SCALE	DATE	REVISION	DATE
PC	LQMD	1/200	JUN24	--	21009.2
PL503					

No.1 Grantham Street, Dublin 8
D08 A8Y9 Tel: +353 (0)1 478 8700
Block 6, Central Business Park
Tullamore, County Offaly, E01 T9F8
Tel: +353 (0)57 852 3867
E: info@mcorm.com W: mcorm.com
ARCHITECTURE
AND URBAN DESIGN
Figured dimensions only to be used. This drawing is copyright of MCORM Ltd. All information is shared
as per approved use in accordance with I.S. EN 60601-1:2016, I.S. EN 60601-1:2016, I.S. EN 60601-1:2016, I.S. EN 60601-1:2016
above in every. This information has been shared as Status Code 00 - Work in Progress (WIP) Draft.